



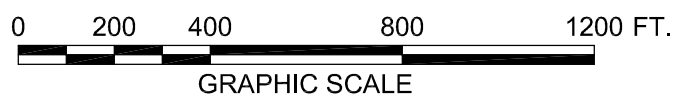

- LEGEND:**
- ALTERNATIVE NO. 1
 - ALTERNATIVE NO. 2
 - ESTIMATED SOFT GROUND AREAS
 - ESTIMATED WETLAND AREAS

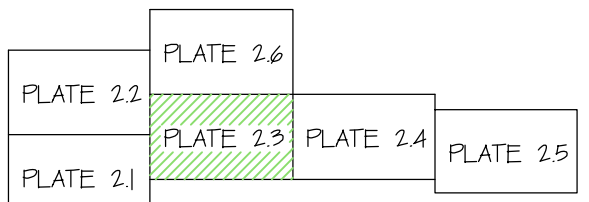

SITE PLAN
 AHUKINI-LYDGATE BIKE/PEDESTRIAN PATH
 FEDERAL AID PROJECT NO. STP-0700(51)
 LIHUE, KAUAI, HAWAII

| | | |
|---|-----------------|------------|
| GEOLABS, INC. <i>Geotechnical Engineering</i> | | |
| DATE OCTOBER 2005 | DRAWN BY HYC | PLATE |
| SCALE 1" = 400' | W.O. 5411-00 | 2.3 |

User: KIM File Created: October 03, 2005 File Last Updated: October 05, 2005 10:58:14am
 File: T:\Drafting-9904\Working\5411-00\Ahukini-Lydgate\BikePath\5411-00\SitePlan.dwg\SitePlan2.3

REFERENCE:
 PRELIMINARY PATH ALTERNATIVE ALIGNMENT PLANS TRANSMITTED BY MDG, INC. ON SEPTEMBER 30, 2005.