
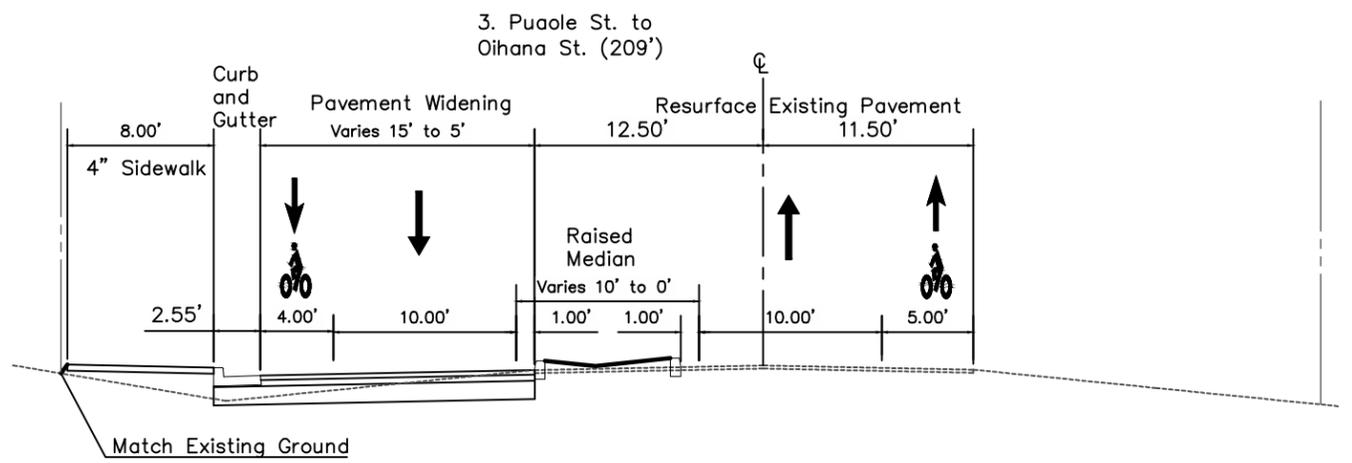
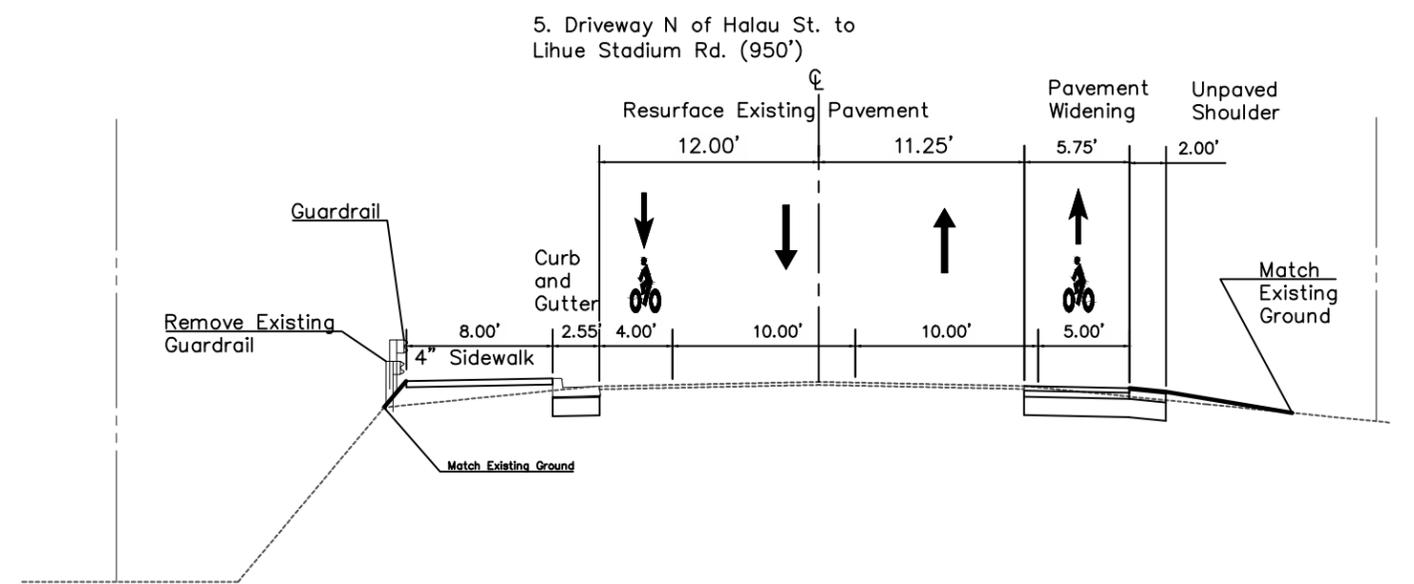
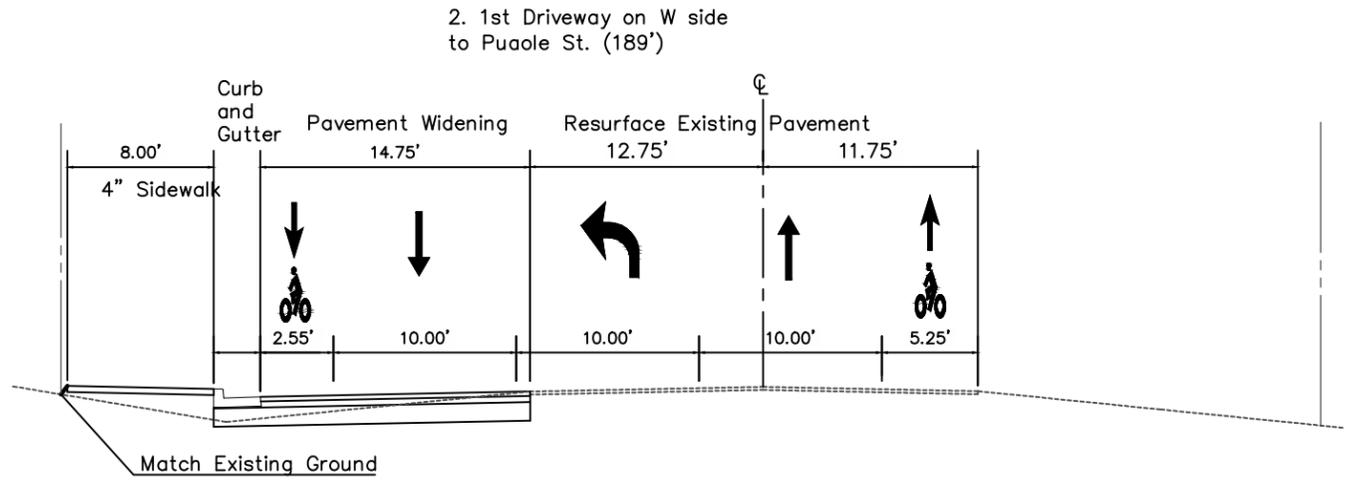
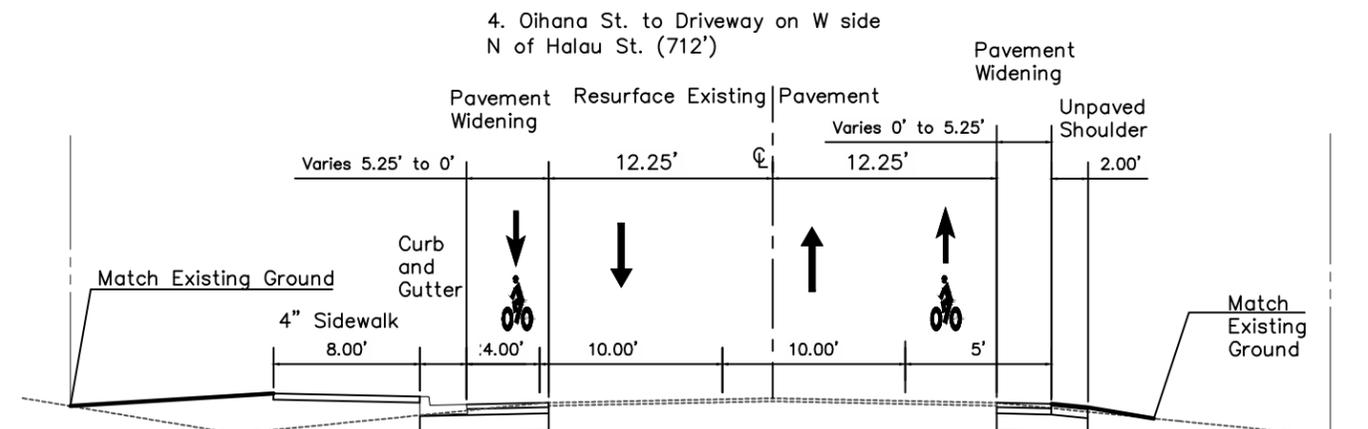





FED. ROAD DIST. NO.	STATE	FED. AID PROJ. NO.	FISCAL YEAR	SHEET NO.	TOTAL SHEETS
HAWAII	HAW.	----	2014	2	2

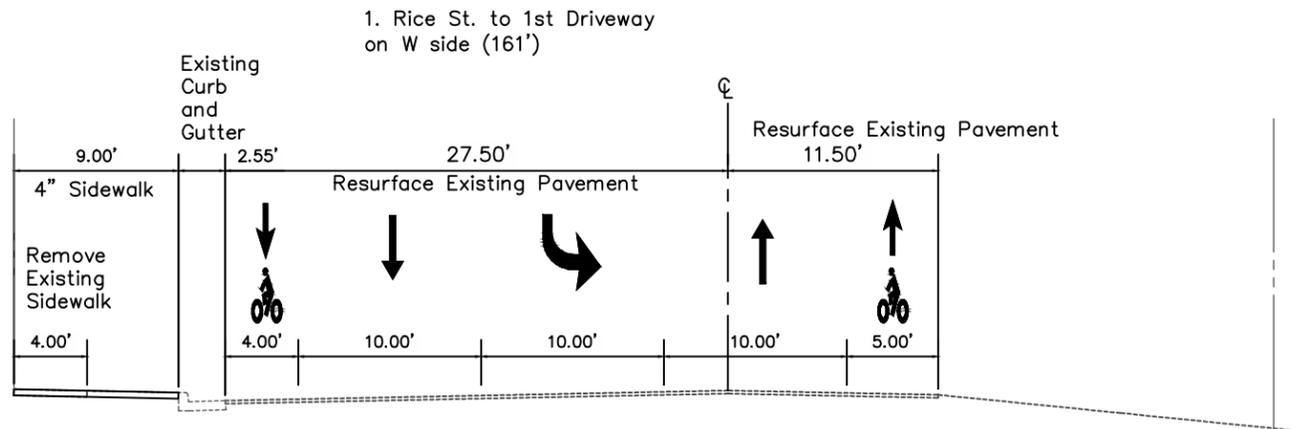

Revision	Date	Description	By	Approved
DEPARTMENT OF PUBLIC WORKS COUNTY OF KAUAI				
Typical section - 22x34				
Hoolako Bike Lanes				
Lihue				
Prepared By: Department of Public Works				Date: <b>May 15, 2015</b>
Approved:			Designed By: <b>JMP</b>	Drawn By: _____
			Checked By: _____	
County Engineer			Date	SHEET <b>2</b> OF <b>2</b> SHEETS
Dept. of Public Works, County of Kauai				

File: V:\PROJECTS\Hoolako Bike Lanes\Typical Sections.dwg  
 Plot Date: 6/3/2015 10:47 AM  
 By: John Mark Palacios  
 Save Date: 6/1/2015 5:22 PM

FED. ROAD DIST. NO.	STATE	FED. AID PROJ. NO.	FISCAL YEAR	SHEET NO.	TOTAL SHEETS
HAWAII	HAW.	---	2014	2	2

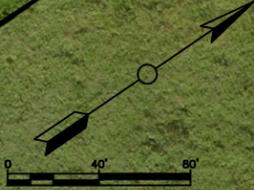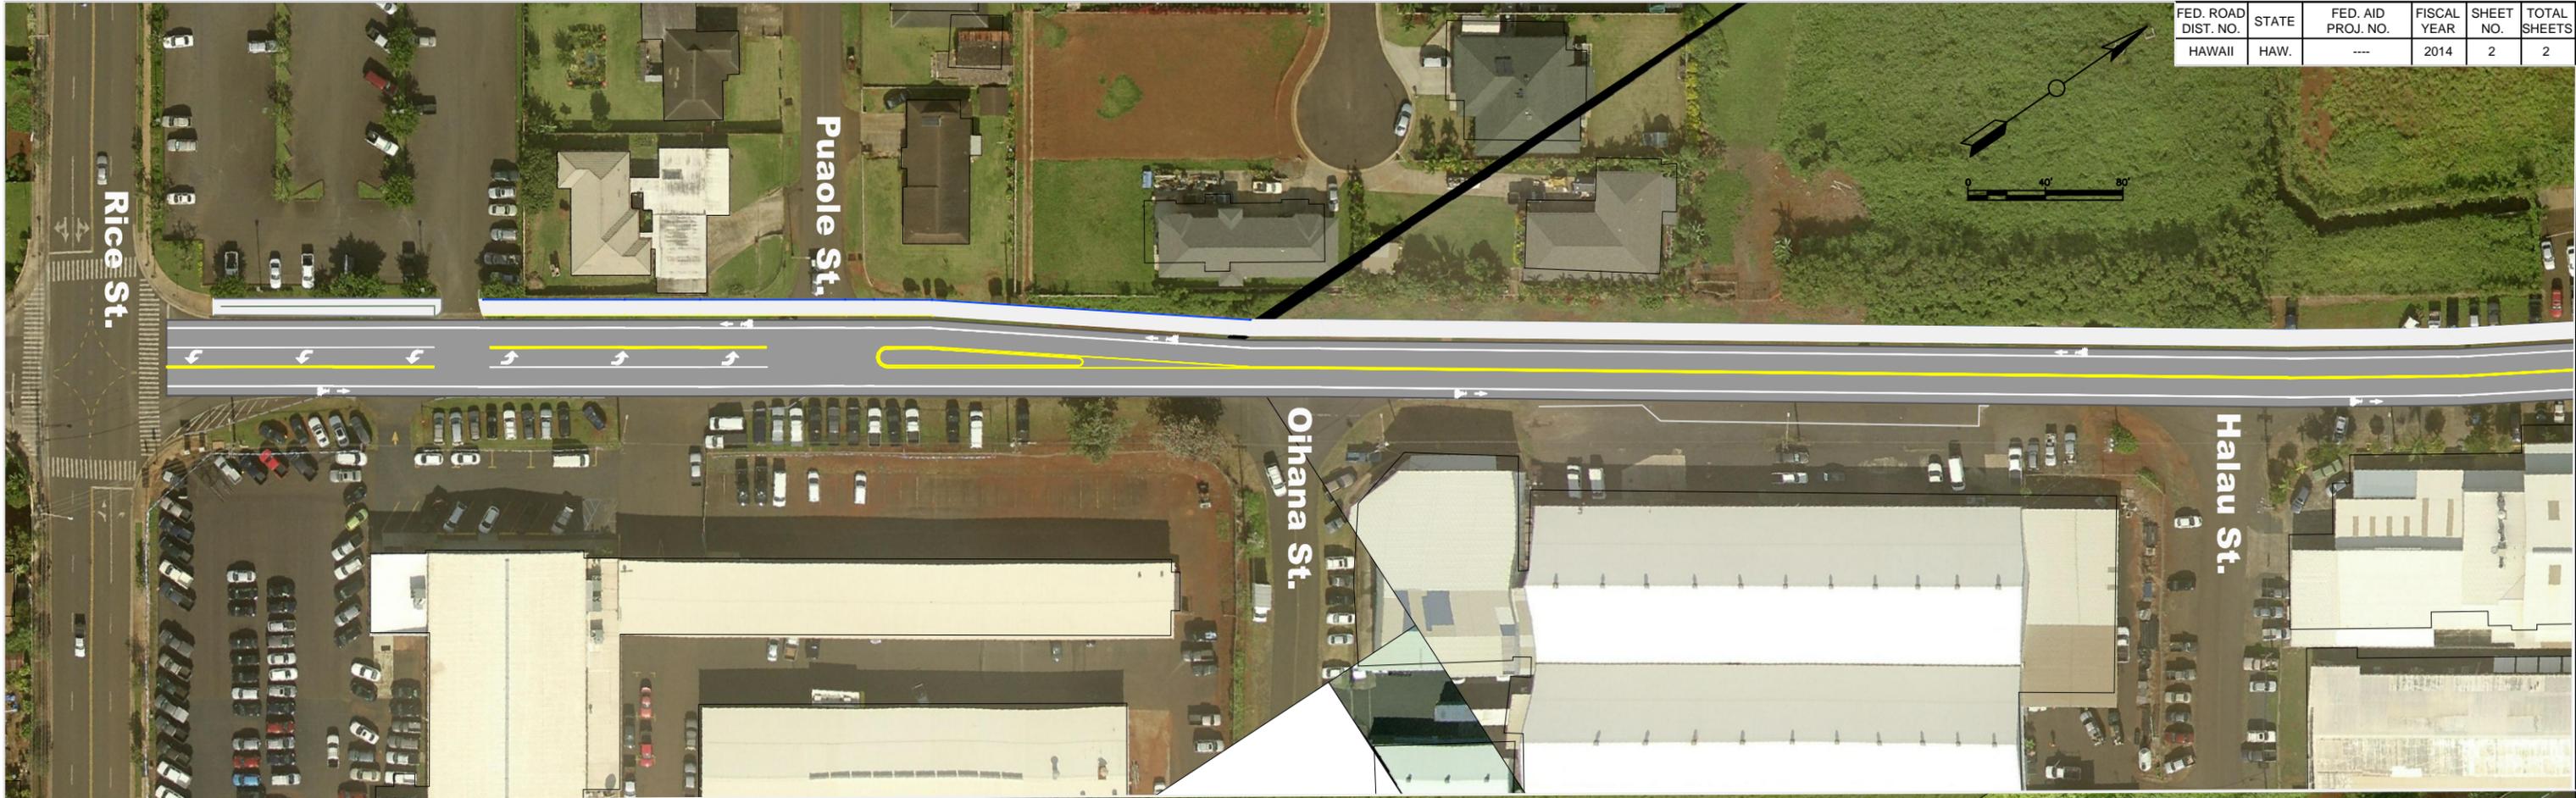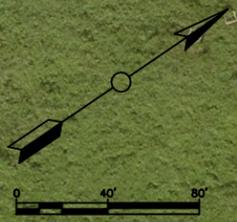

Revision	Date	Description	By	Approved
DEPARTMENT OF PUBLIC WORKS COUNTY OF KAUAI				

**Overview**

Hoolako Bike Lanes

Lihue

----

Prepared By: Department of Public Works      Date: **June 3, 2015**

Approved:	Designed By: _____
County Engineer	Checked By: _____
Date	
Dept. of Public Works, County of Kauai	SHEET OF 2 SHEETS

Plot Date: 6/2/2015 10:47 AM  
 Save Date: 6/2/2015 4:41 PM  
 By: John Mark Piliacos  
 File: V:\PROJECTS\Hoolako Bike Lanes\concept Plan.dwg