



| FED. ROAD DIST. NO. | STATE | PROJ. NO. | FISCAL YEAR | SHEET NO. | TOTAL SHEETS |
|---------------------|-------|-----------|-------------|-----------|--------------|
| HAWAII | HAW. | - | - | - | - |

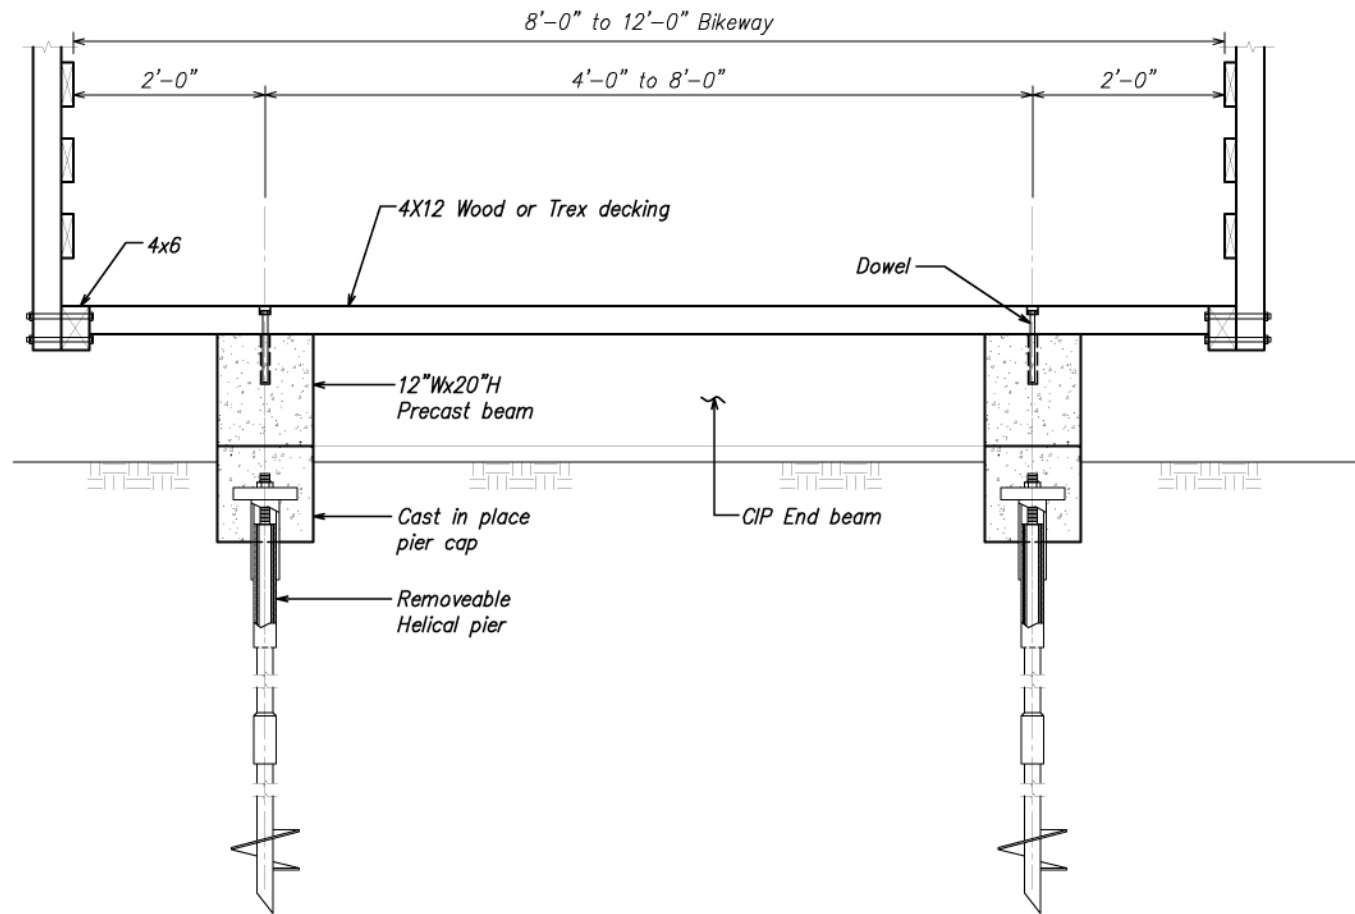

CROSS SECTION

SCALE: 1" = 1'-0"

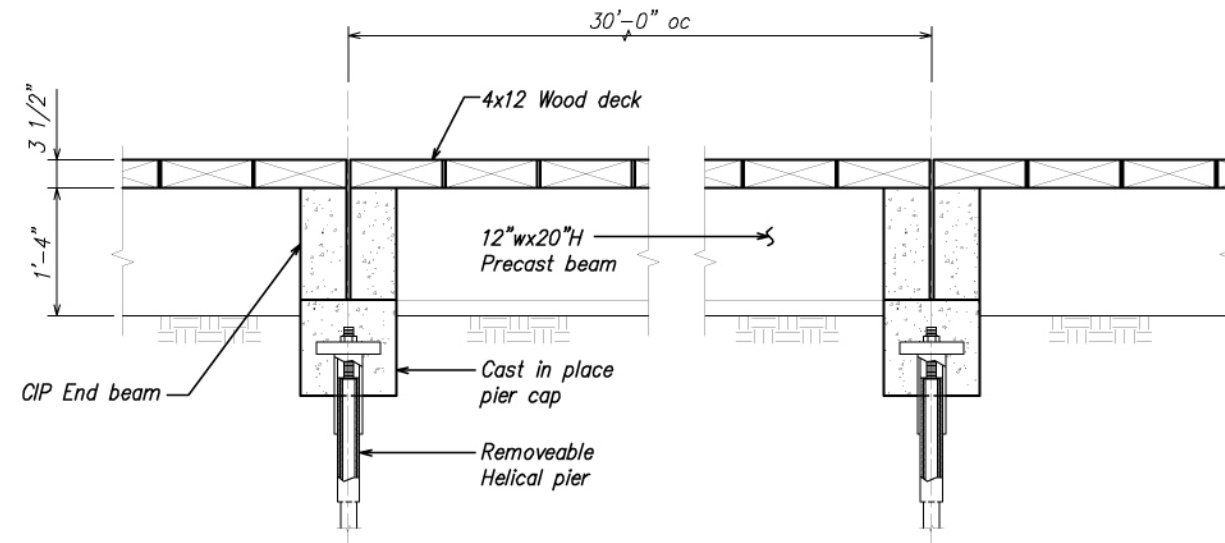

LONGITUDINAL SECTION

SCALE: 1" = 1'-0"

STATE OF HAWAII
DEPARTMENT OF TRANSPORTATION
HIGHWAYS DIVISION

ALTERNATE VIII
WOOD DECK BRIDGE

-
-
-

SCALE: As Noted DATE: -

SHEET No. S-8 OF - SHEETS

I:\Cad\1\ksf05\2004\40029 AHU-LYDG HANAMALU BRIDGE MDG110-30-05 SCHEMATIC-H-S08 ALT 8.dwg, Layout1, 10/5/2005 2:24:27 PM, ADOBE PostScript Level 2, Original

| | |
|-------------------|---------------|
| SURVEY PLOTTED BY | DATE |
| DRAWN BY | DESIGNED BY |
| NOTES BOOK | QUANTITIES BY |
| PLANNED BY | CHECKED BY |
| No. | |