


FED. ROAD DIST. NO.	STATE	FED. AID PROJ. NO.	FISCAL YEAR	SHEET NO.	TOTAL SHEETS
HAWAII	HAW.	CMAQ-0700(49)	2008		-

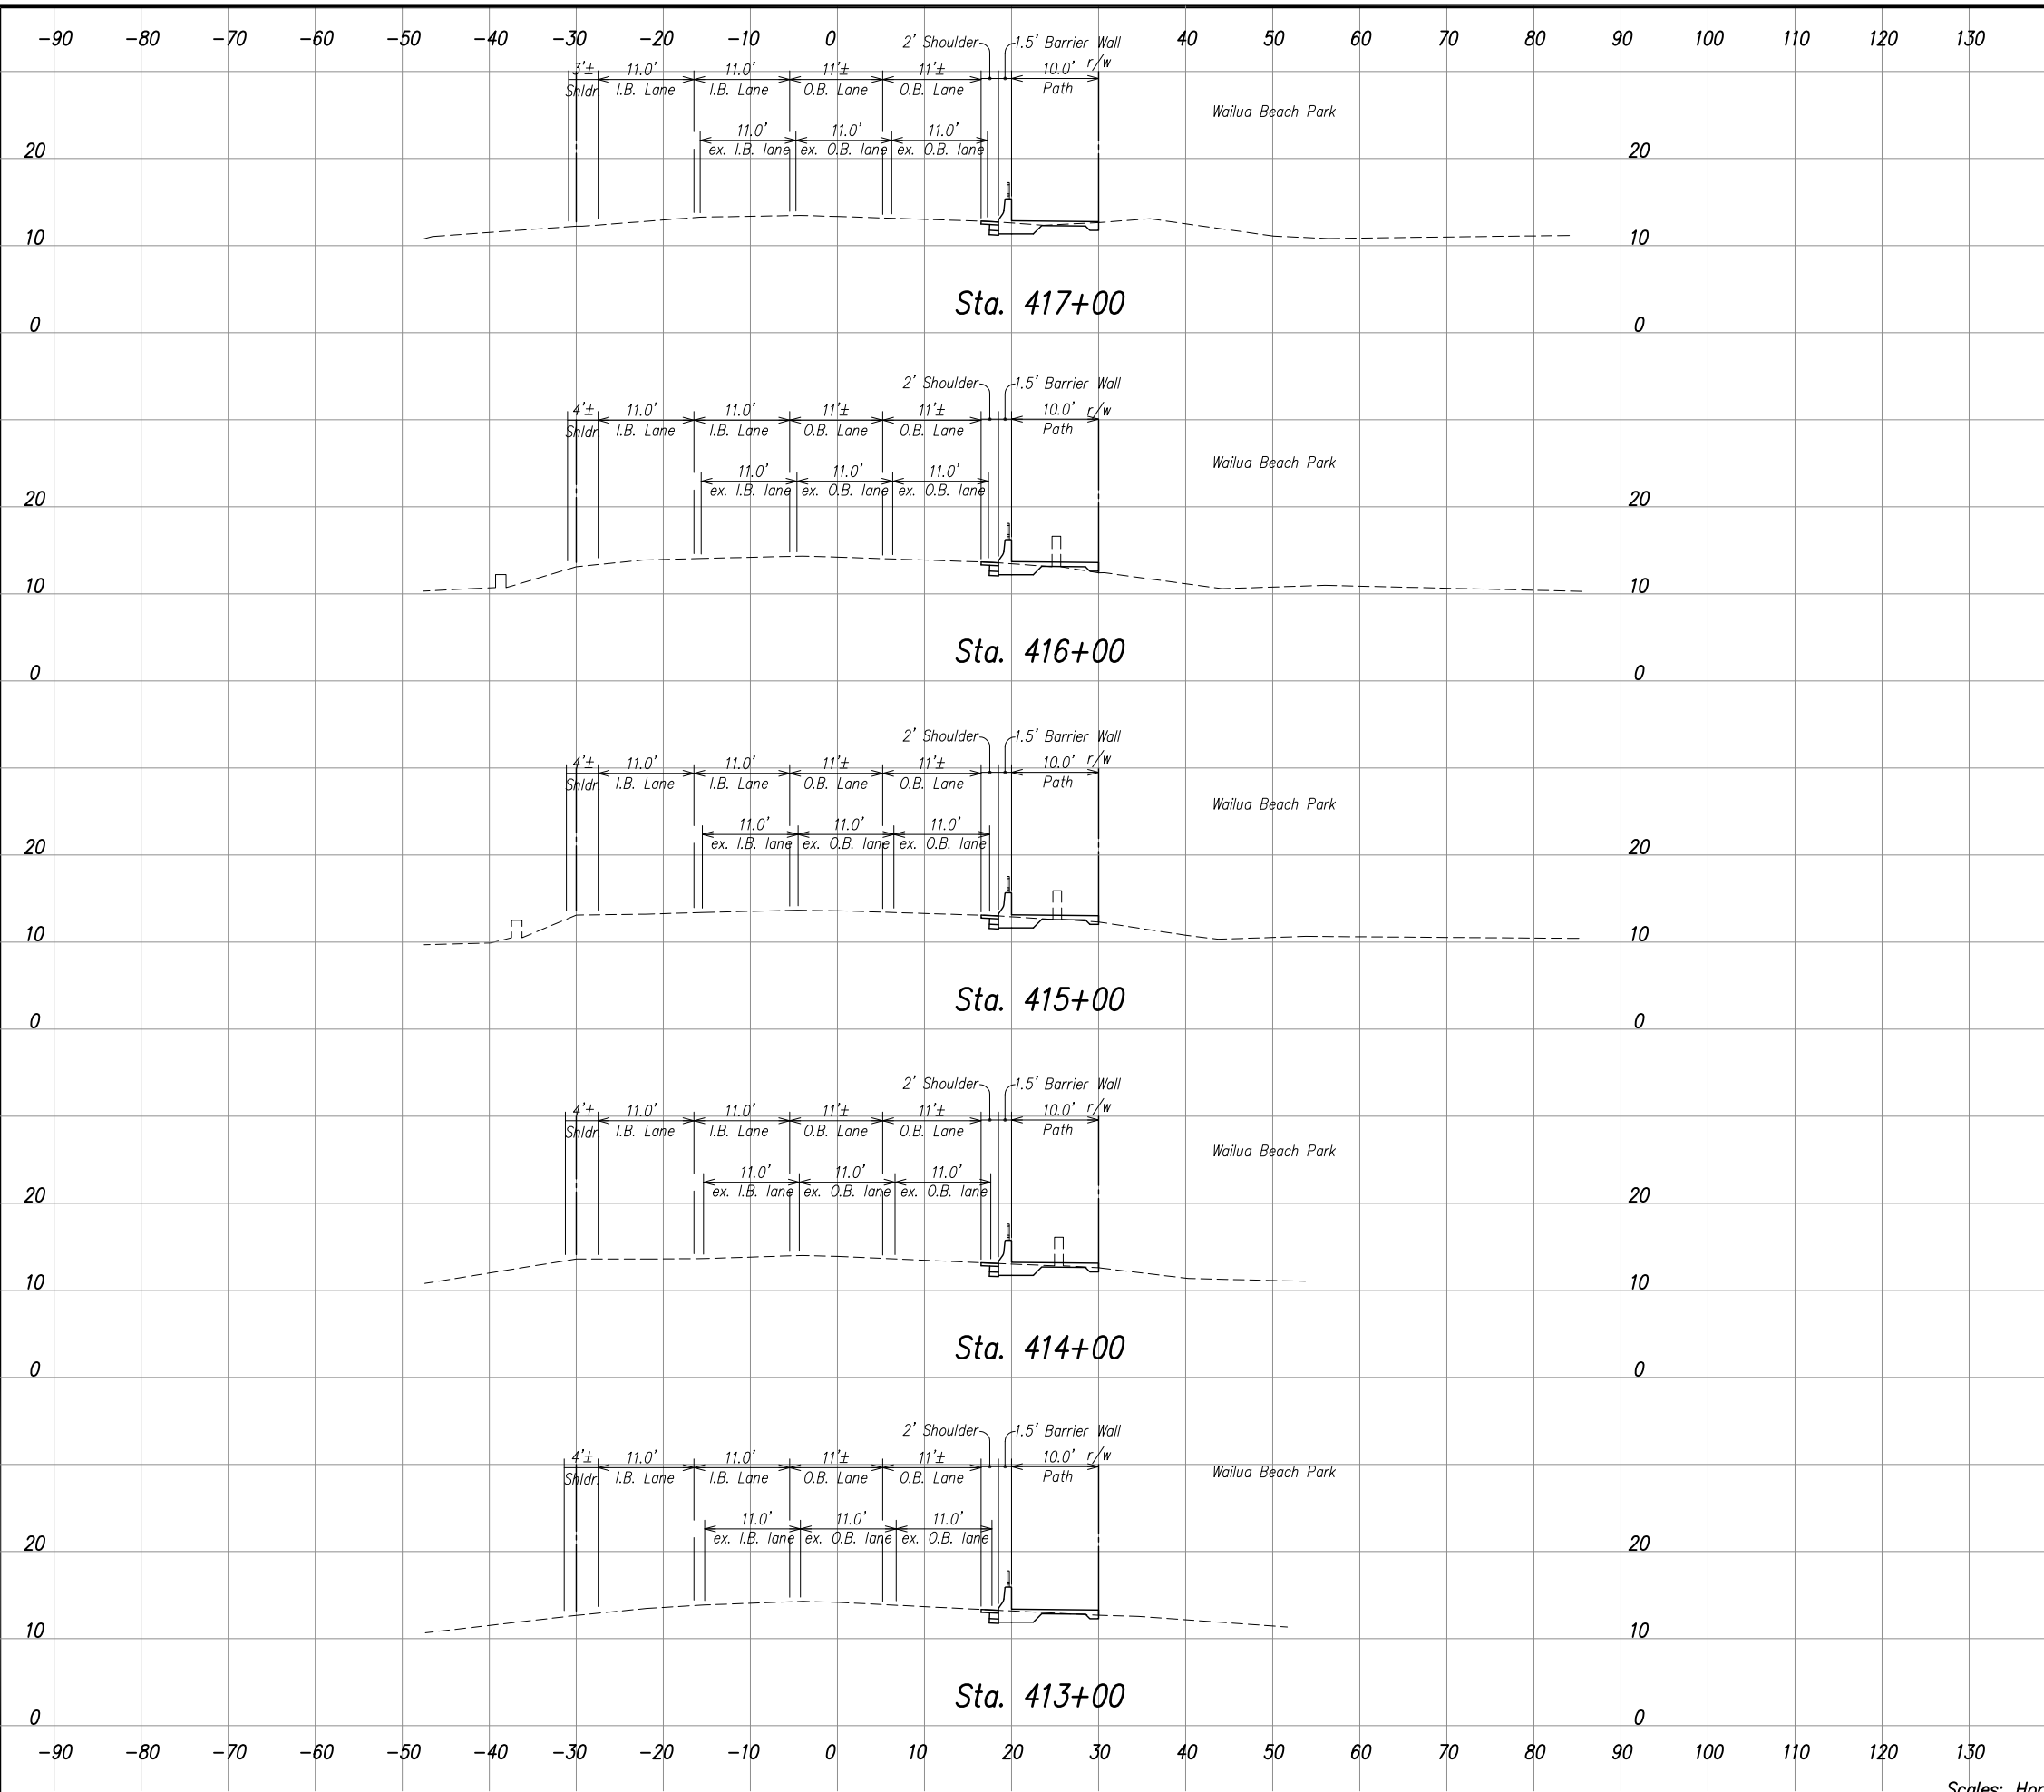

	COUNTY OF KAUAI DEPARTMENT OF PUBLIC WORKS	
	LYDGATE PARK TO LIHI PARK BIKE/PEDESTRIAN PATH WAIALUA TO KAPAA LIHUE AND KAWAIHAU, KAUAI, HAWAII	
	CROSS SECTIONS - 1 PROJECT NO. CMAQ-0700 (49)	
	DATE: FEBRUARY 2009	
THIS WORK WAS PREPARED BY ME OR UNDER MY SUPERVISION ParEn, Inc. dba PARK ENGINEERING	DRAWN BY: GKI TRACED BY: GKI CHECKED BY: RMA	F.B. C.B. COUNTY ENGINEER
APPROVED _____		SHEET X-2 OF _____ SHEETS

Scales: Horiz.: 1" = 10'
 Vert.: 1" = 10'