



FED. ROAD DIST. NO.	STATE	PROJ. NO.	FISCAL YEAR	SHEET NO.	TOTAL SHEETS
HAWAII	HAW.	-	-	-	-

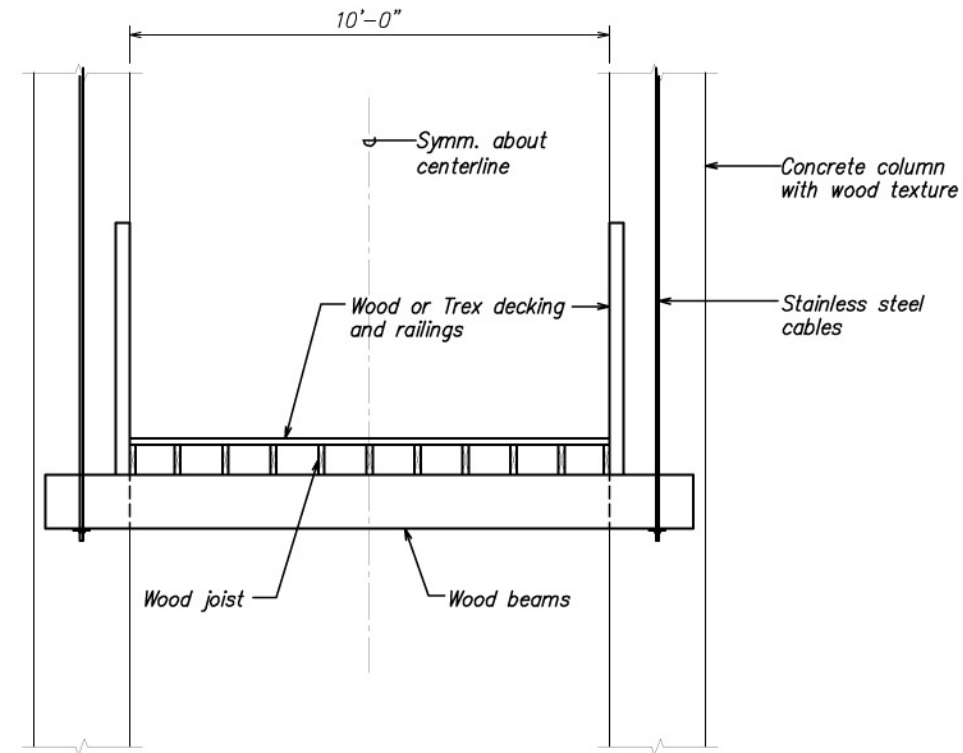

SECTION "A" - "A"
SCALE: 1/2" = 1'-0"

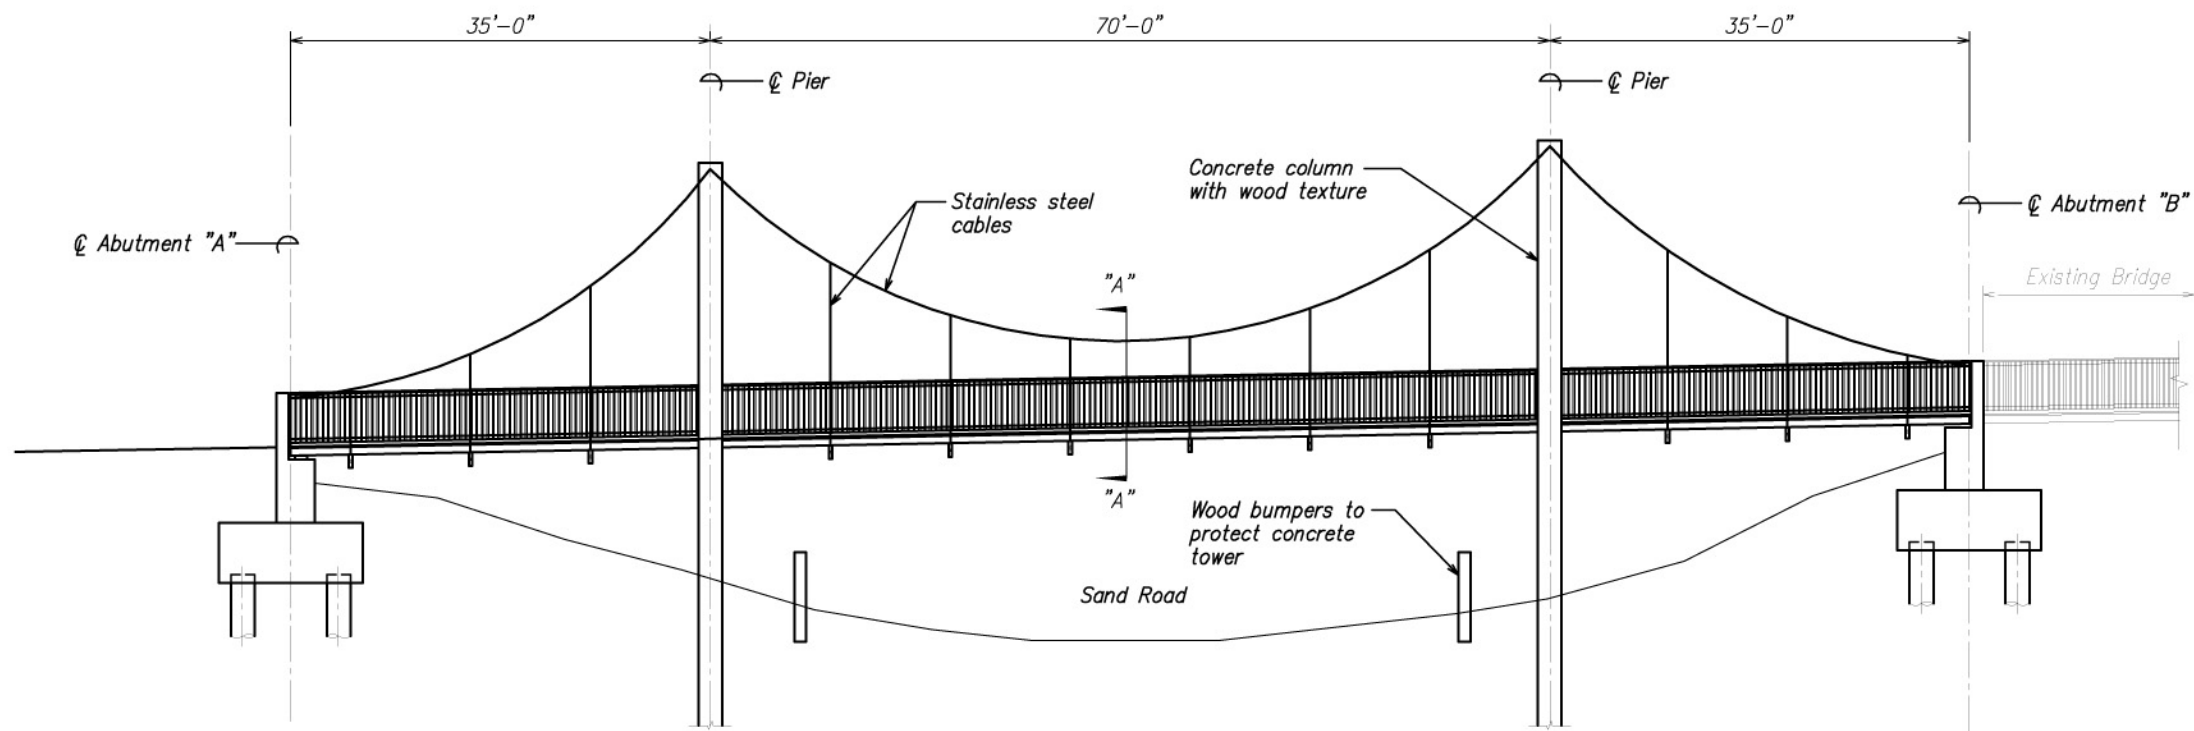

LONGITUDINAL SECTION - ALONG CENTERLINE STRUCTURE
SCALE: 1/8" = 1'-0"

STATE OF HAWAII
DEPARTMENT OF TRANSPORTATION
HIGHWAYS DIVISION

ALTERNATE 1
CABLE W/ WOOD DECK BRIDGE

-
-
-

SCALE: As Noted DATE: -

SHEET No. S-1 OF - SHEETS

I:\Cad\1\0512004\40029 AHU-LYDG HANAMALU BRIDGE MDG110-30-05 SCHEMELH-S01 ALT 1.dwg, Layout1, 10/5/2005 2:22:59 PM, ADOBE PostScript Level 2, Original

SURVEY PLOTTED BY	DATE
DRAWN BY
DESIGNED BY
QUANTITIES BY
CHECKED BY
NO. BOOK	
PLANS	
NOTES	
ORIGINAL	
No.	