



FED. ROAD DIST. NO.	STATE	PROJ. NO.	FISCAL YEAR	SHEET NO.	TOTAL SHEETS
HAWAII	HAW.	-	-	-	-

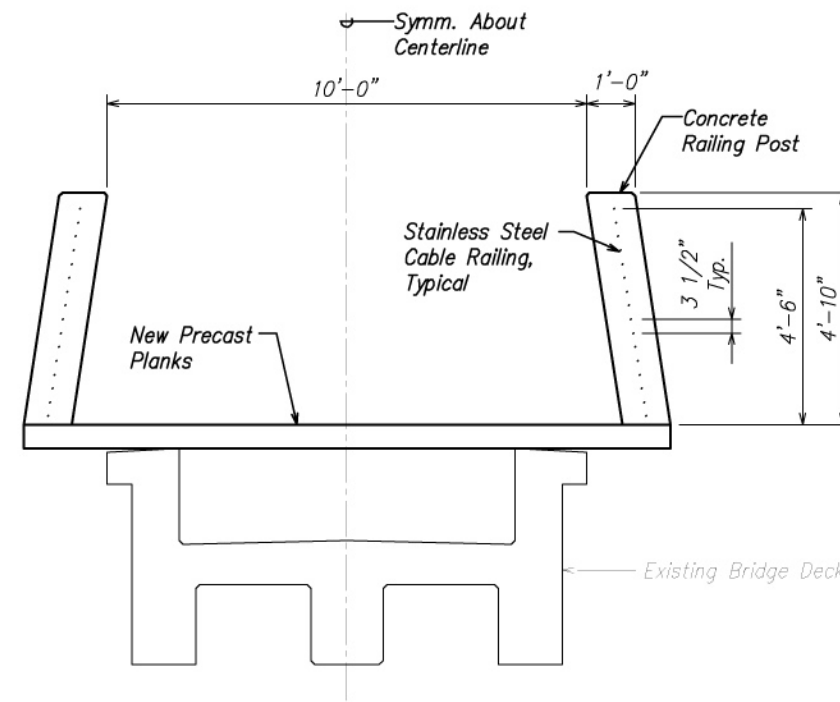

**TYPICAL BRIDGE SECTION**  
SCALE: 1/2" = 1'-0"

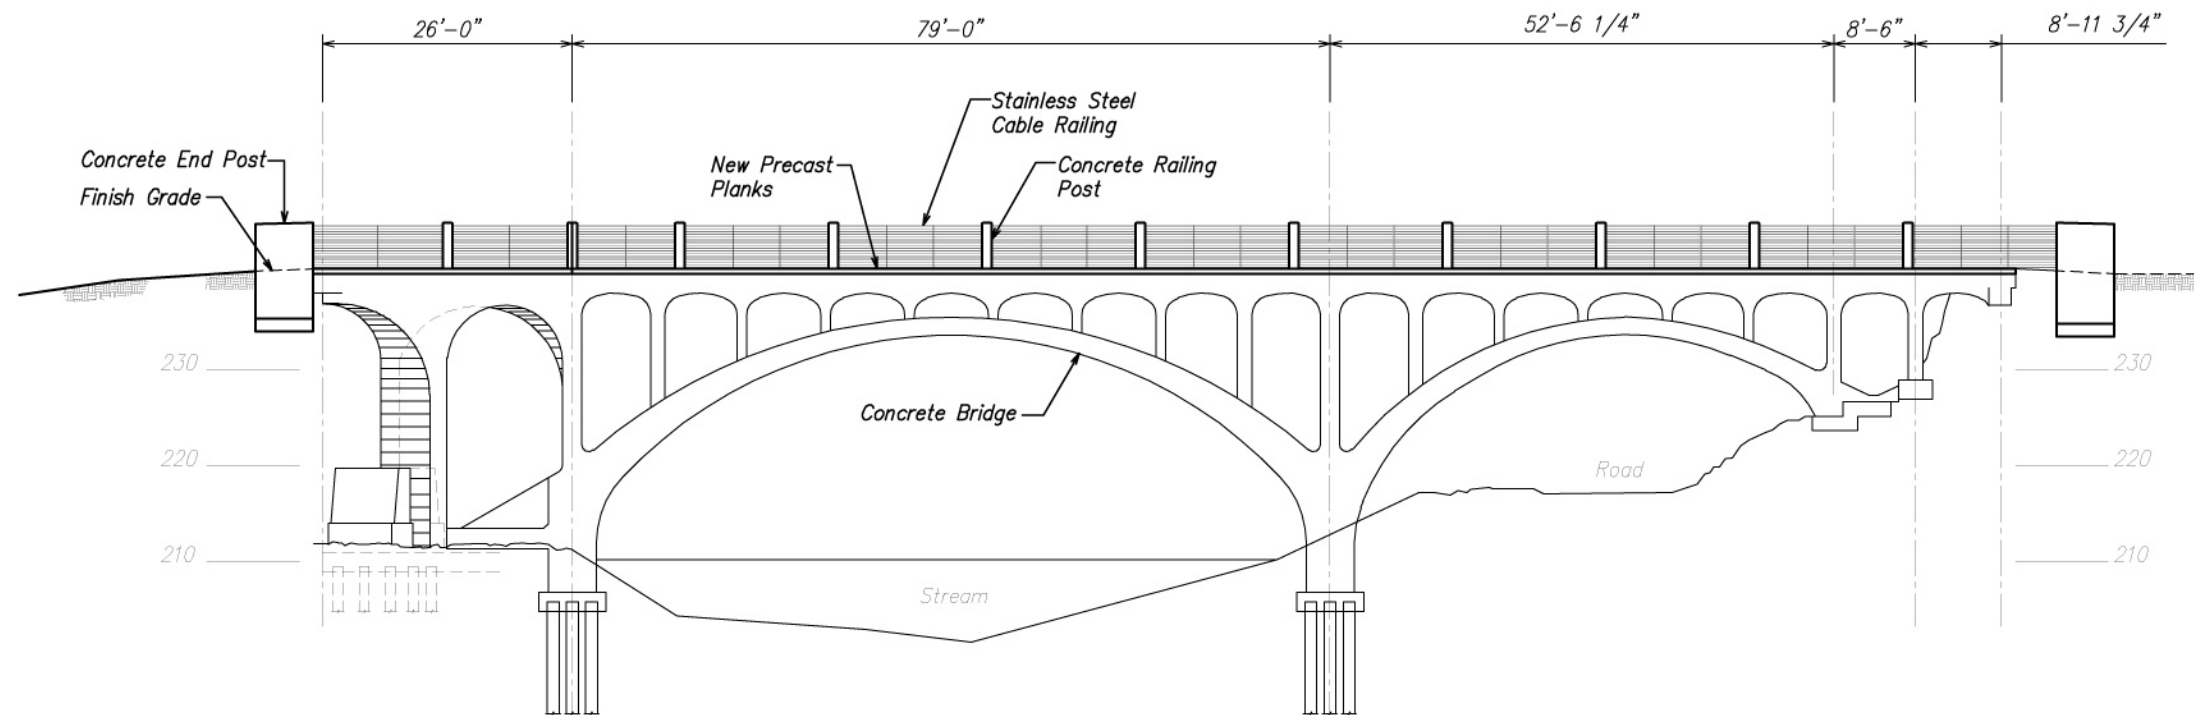

**ELEVATION AT CENTERLINE BICYCLE BRIDGE**  
SCALE: 1" = 10'

STATE OF HAWAII  
DEPARTMENT OF TRANSPORTATION  
HIGHWAYS DIVISION  
**ALTERNATE III**  
CONCRETE BRIDGE W/ CABLE RAILINGS

SCALE: As Noted      DATE: -

SHEET No. S-3 OF - SHEETS

I:\Cad\1\05102004\40029 AHU-LYDG HANAMALU BRIDGE MDG110-30-05 SCHEMELH-S03 ALT 3.dwg, Layout1, 10/5/2005 2:23:25 PM, ADOBE PostScript Level 2, Original

SURVEY PLOTTED BY	DATE
DRAWN BY	DESIGNED BY
NOTES BOOK	QUANTITIES BY
NO.	CHECKED BY