



FED. ROAD DIST. NO.	STATE	PROJ. NO.	FISCAL YEAR	SHEET NO.	TOTAL SHEETS
HAWAII	HAW.	-	-	-	-

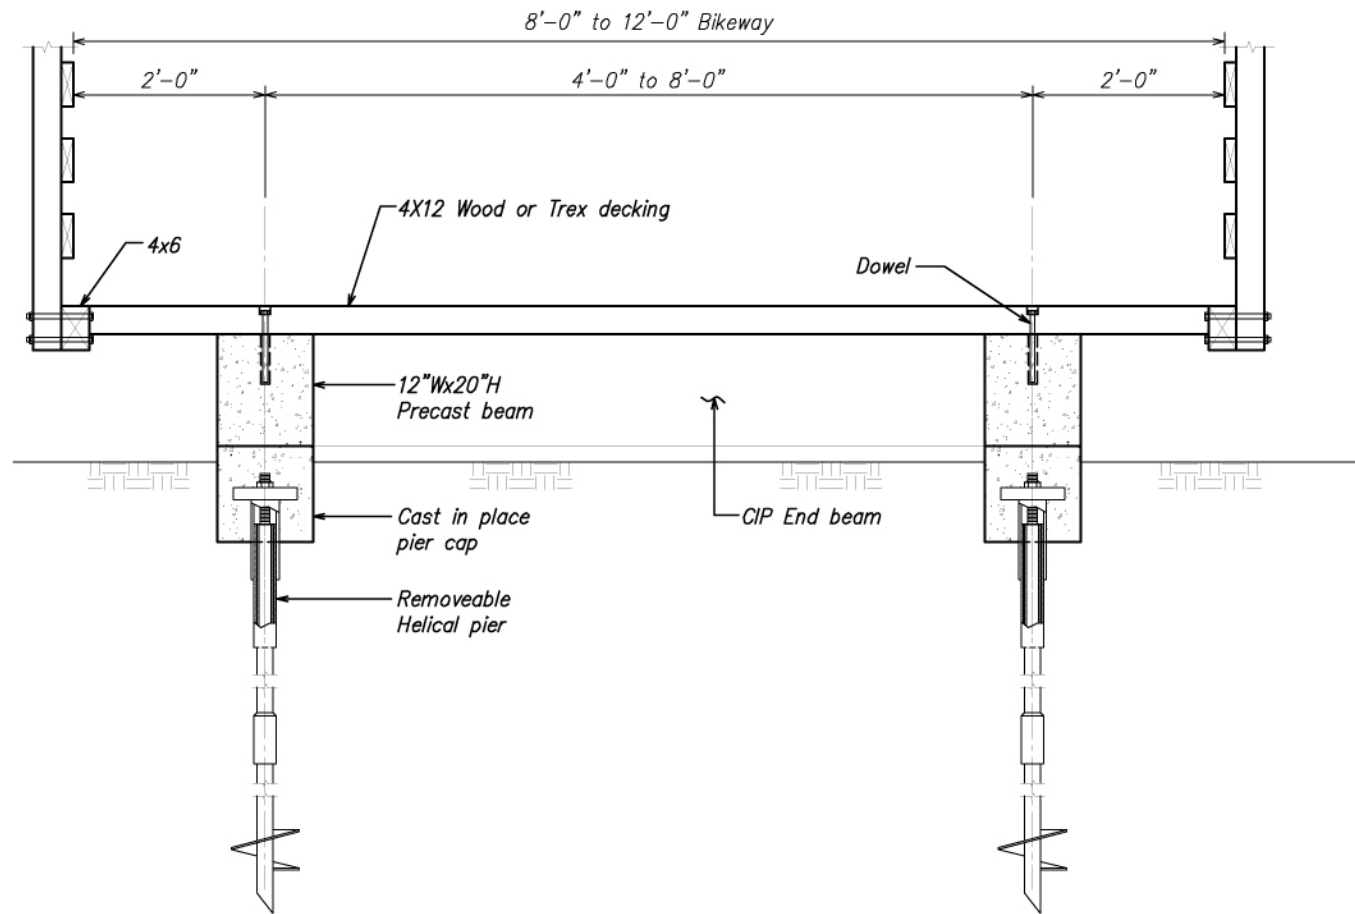

CROSS SECTION

SCALE: 1" = 1'-0"

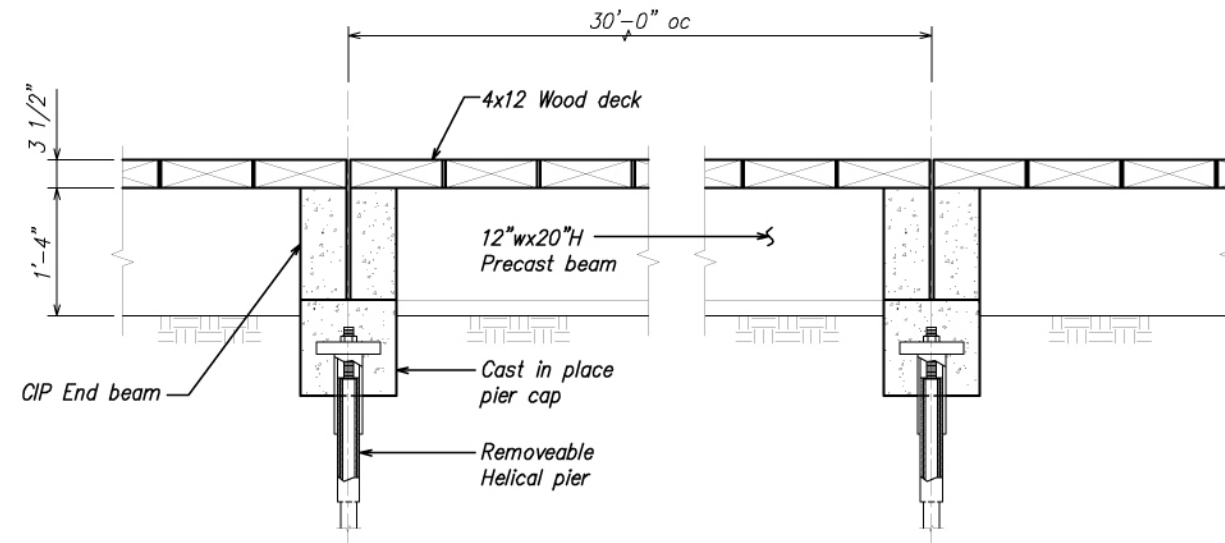

LONGITUDINAL SECTION

SCALE: 1" = 1'-0"

STATE OF HAWAII
DEPARTMENT OF TRANSPORTATION
HIGHWAYS DIVISION

ALTERNATE VIII
WOOD DECK BRIDGE

—
—
—

SCALE: As Noted DATE: —

SHEET No. S-8 OF - SHEETS

I:\Cad\1\ksf052004\40029 AHU-LYDG HANAMALU BRIDGE MDG110-30-05 SCHEMELH-S08 ALT 8.dwg, Layout1, 10/5/2005 2:24:27 PM, ADOBE PostScript Level 2, Original

SURVEY PLOTTED BY	DATE
DRAWN BY	DESIGNED BY
NOTES BOOK	QUANTITIES BY
PLANNED BY	CHECKED BY
No.	