



STEADFAST BRIDGES
 A DIVISION OF BILTOLAST PRODUCTS INC.
 FORT PAYNE, AL 35987-8139
 1-800-749-7515

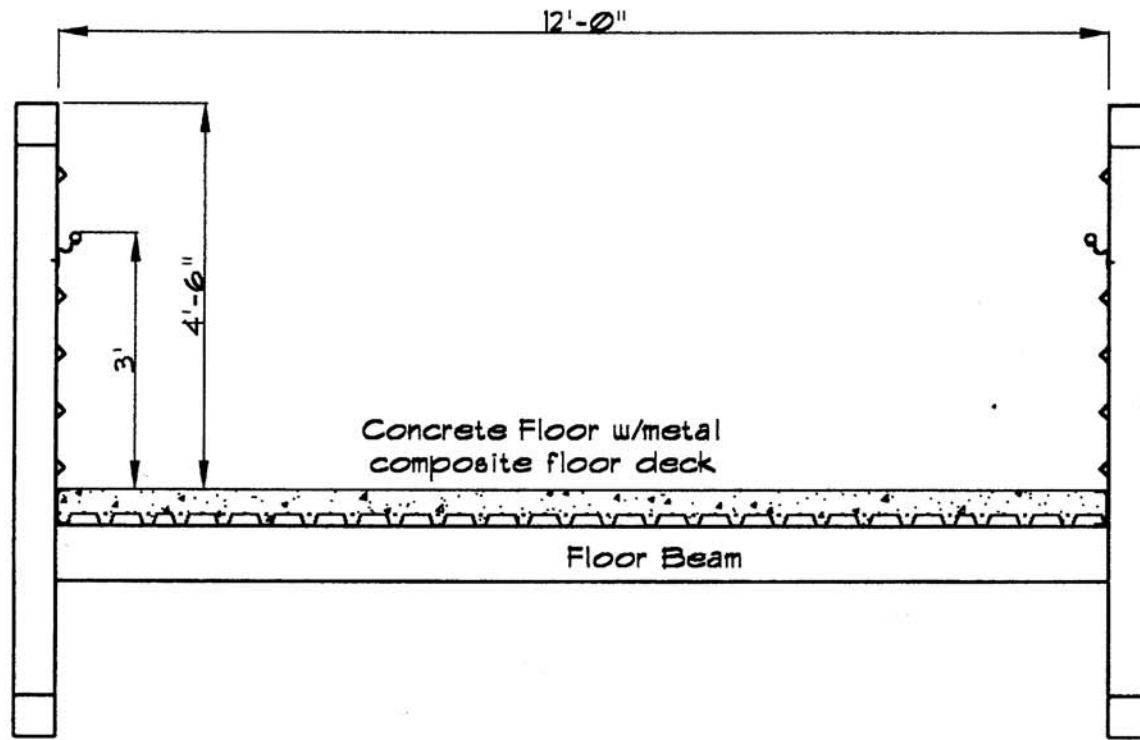

Typical Bridge Section

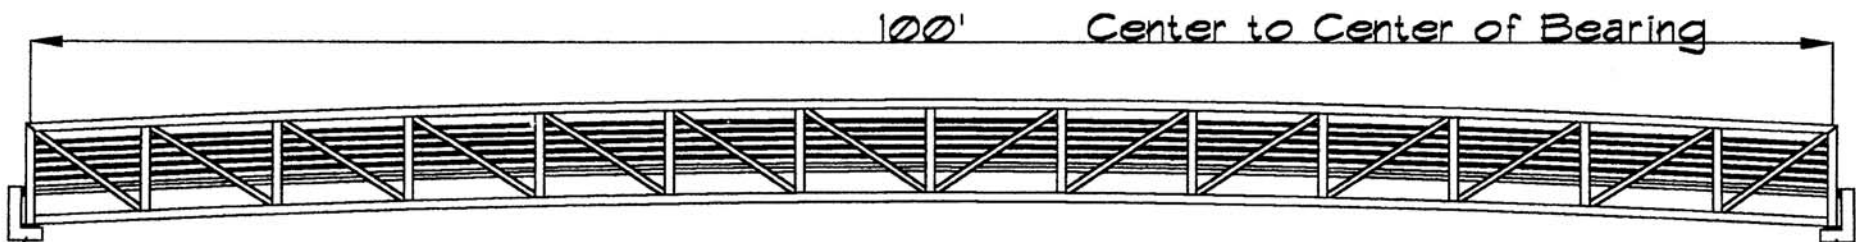

S-14