


DEC 1907
 JAN 2 1909
 MAR 23 1909
 APR 23 1909
 SEP 13 1930
 JUN 1 1931
 DEC 17 1937
 OCT 2 1937
 DEC 1 1937
 APR 13 1937
 JUL 18 1937
 APR 7 1937
 FEB 1 1937
 FEB 1 1937
 MAR 27 1937
 DEC 5 1937
 APR 22 1937
 MAR 7 1937
 APR 10 1937

DWG. NO. 8028
 SOURCE: T.M.S. & BUCKEY, INC.
 BY: P.S.L.A.
 DATE: July 25, 1967

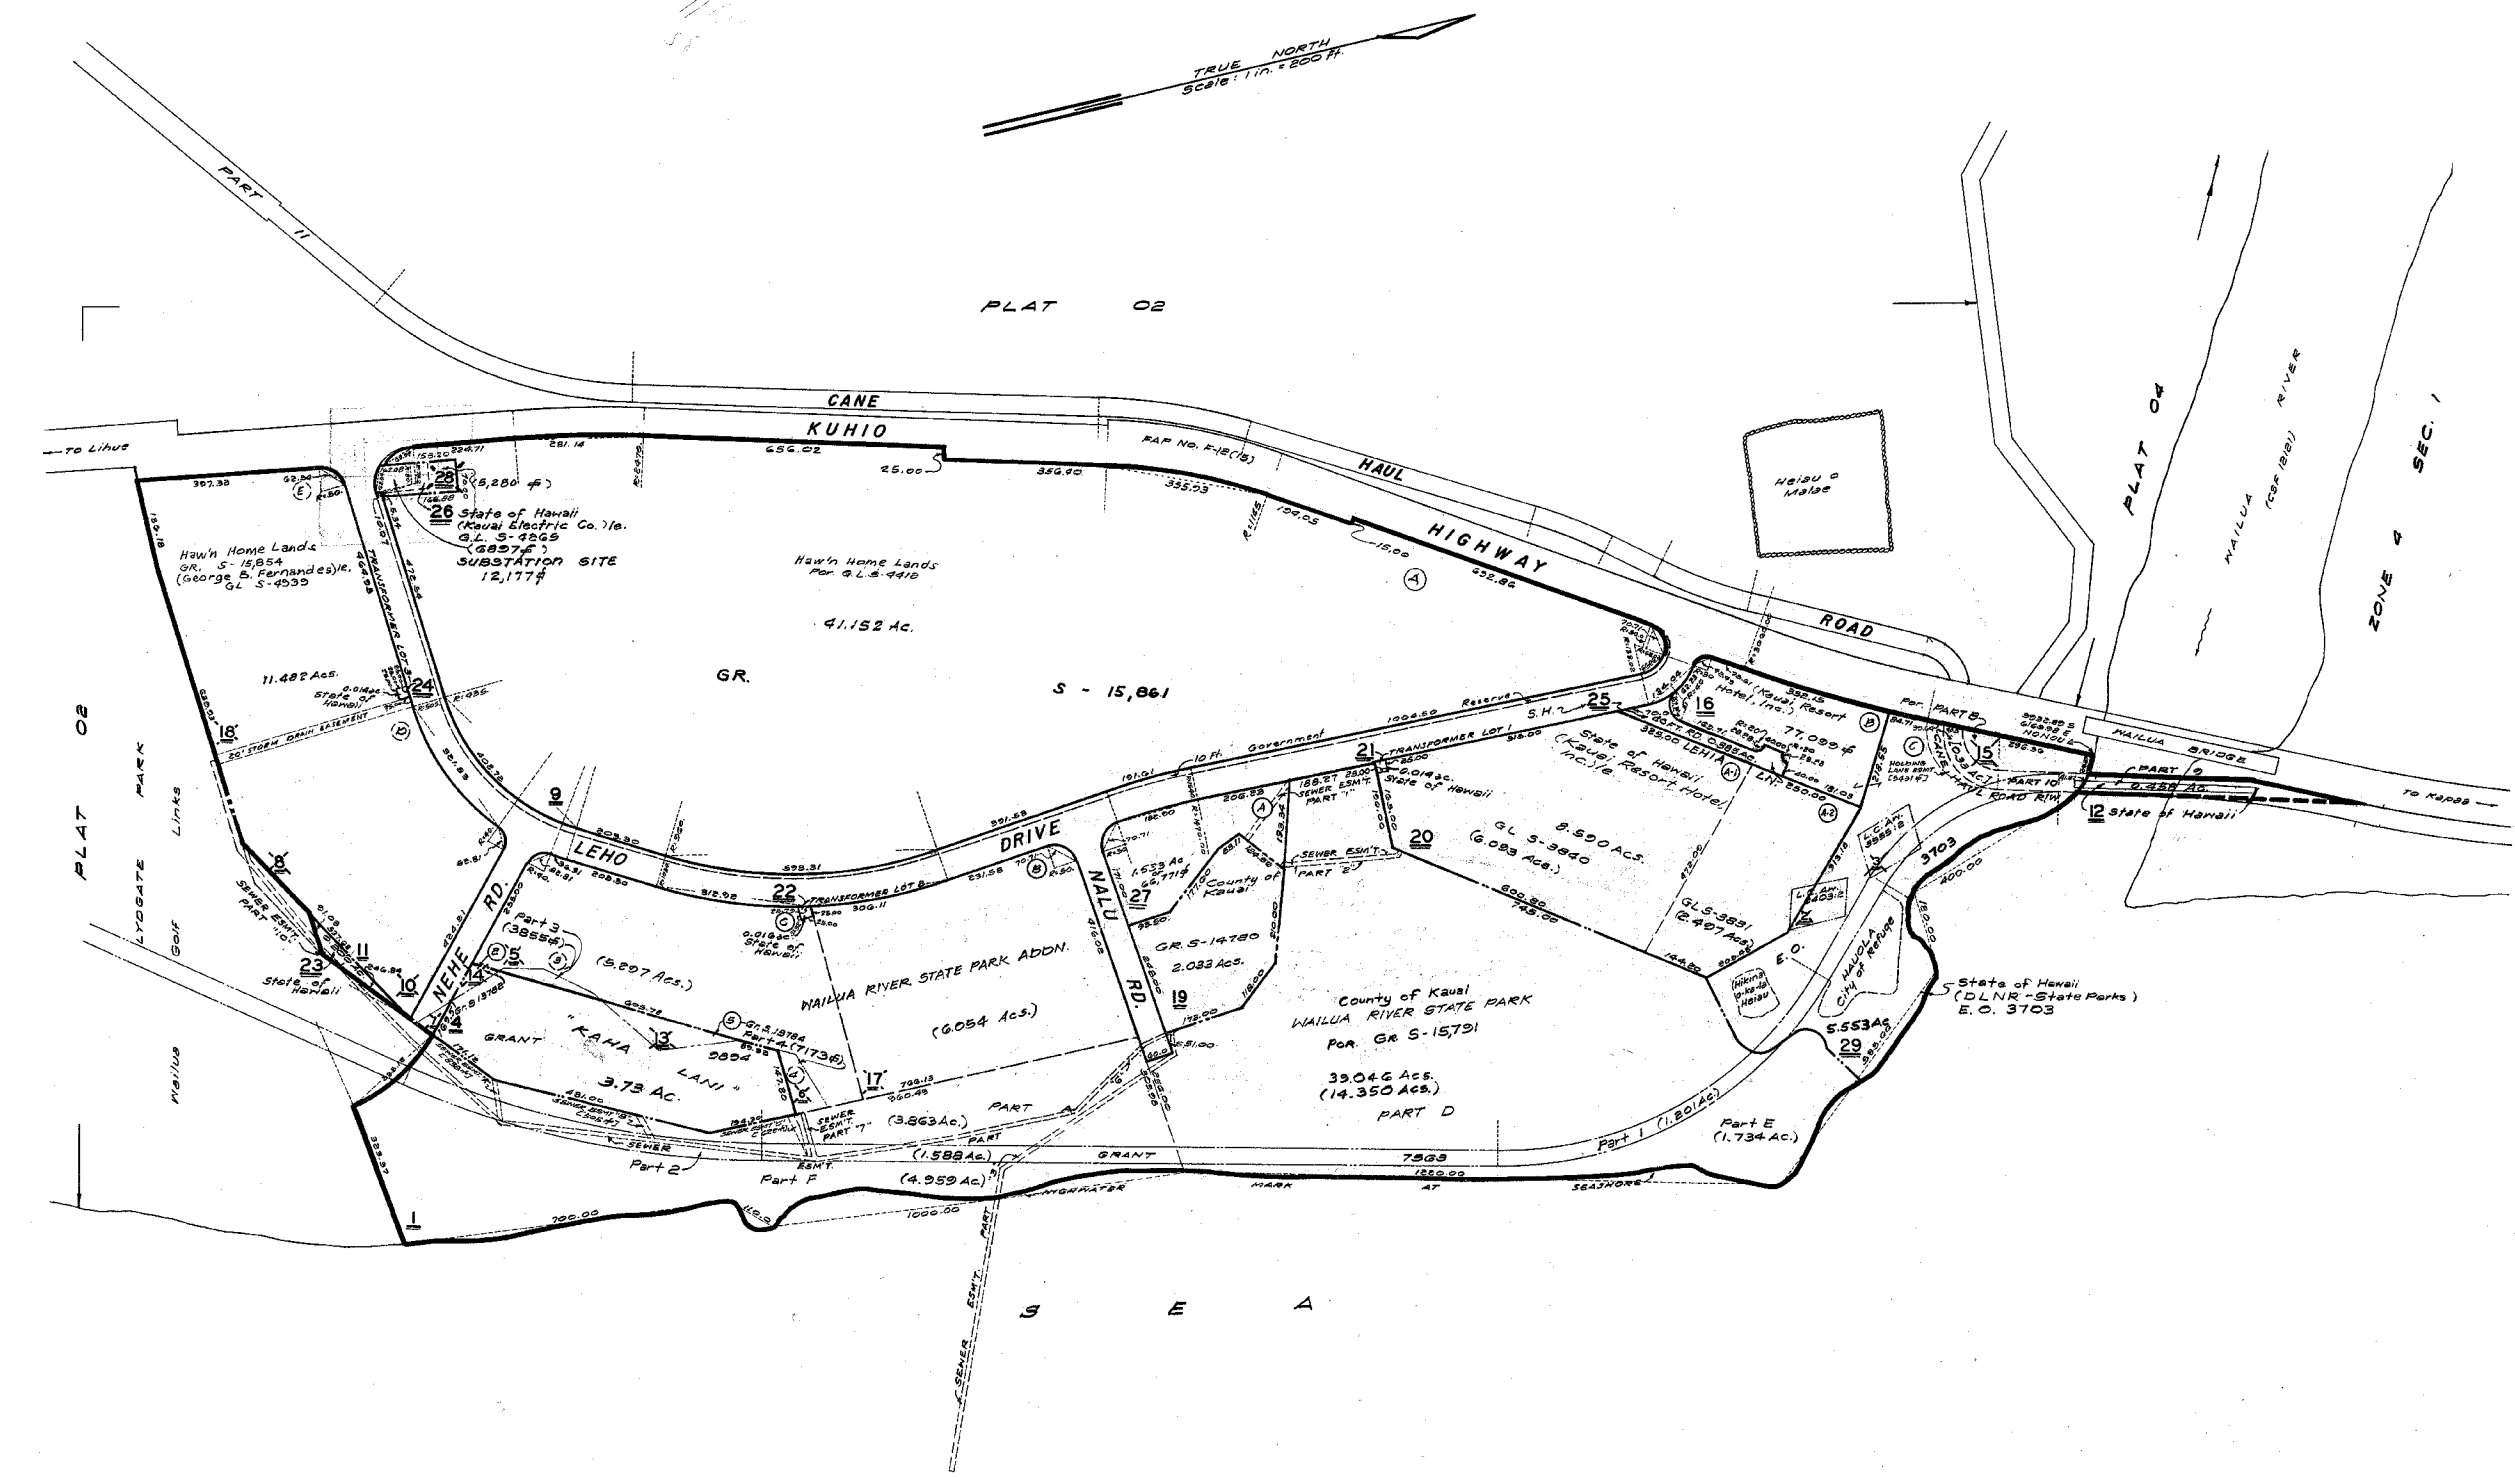

WAILUA RESORT SITE, WAILUA, LIHUE, KAUAI (form. par. 3-9-02)

Parcels Dropped: 2, 6, 7, 8, 10, 13, 14, 17, 18, 5, 3, 15, 29

FOR REAL PROPERTY TAXATION PURPOSES
SUBJECT TO CHANGE

DEPARTMENT OF TAXATION		
TAXATION MAPS BUREAU		
STATE OF HAWAII		
TAX MAP		
FOURTH TAXATION DIVISION		
ZONE	SEC.	PLAT
3	9	06
SCALE: 1 IN. = 200 FT.		