

DETENTION BASIN #1
AREA = 660 SF (12x55)

DETENTION BASIN #3
AREA = 560 SF (8x70)

DETENTION BASIN #2
AREA = 1706.84 SF (5x342)


DETENTION BASIN #4
AREA = 2500 SF (5x500)


DETENTION BASIN #5
AREA = 387.28 SF (IRREGULAR SHAPE)

DETENTION BASIN #6
AREA = 285.16 SF (IRREGULAR SHAPE)

DETENTION BASIN #7
AREA = 2805 SF (3x935)

TRUE NORTH
SCALE: 1"=150'

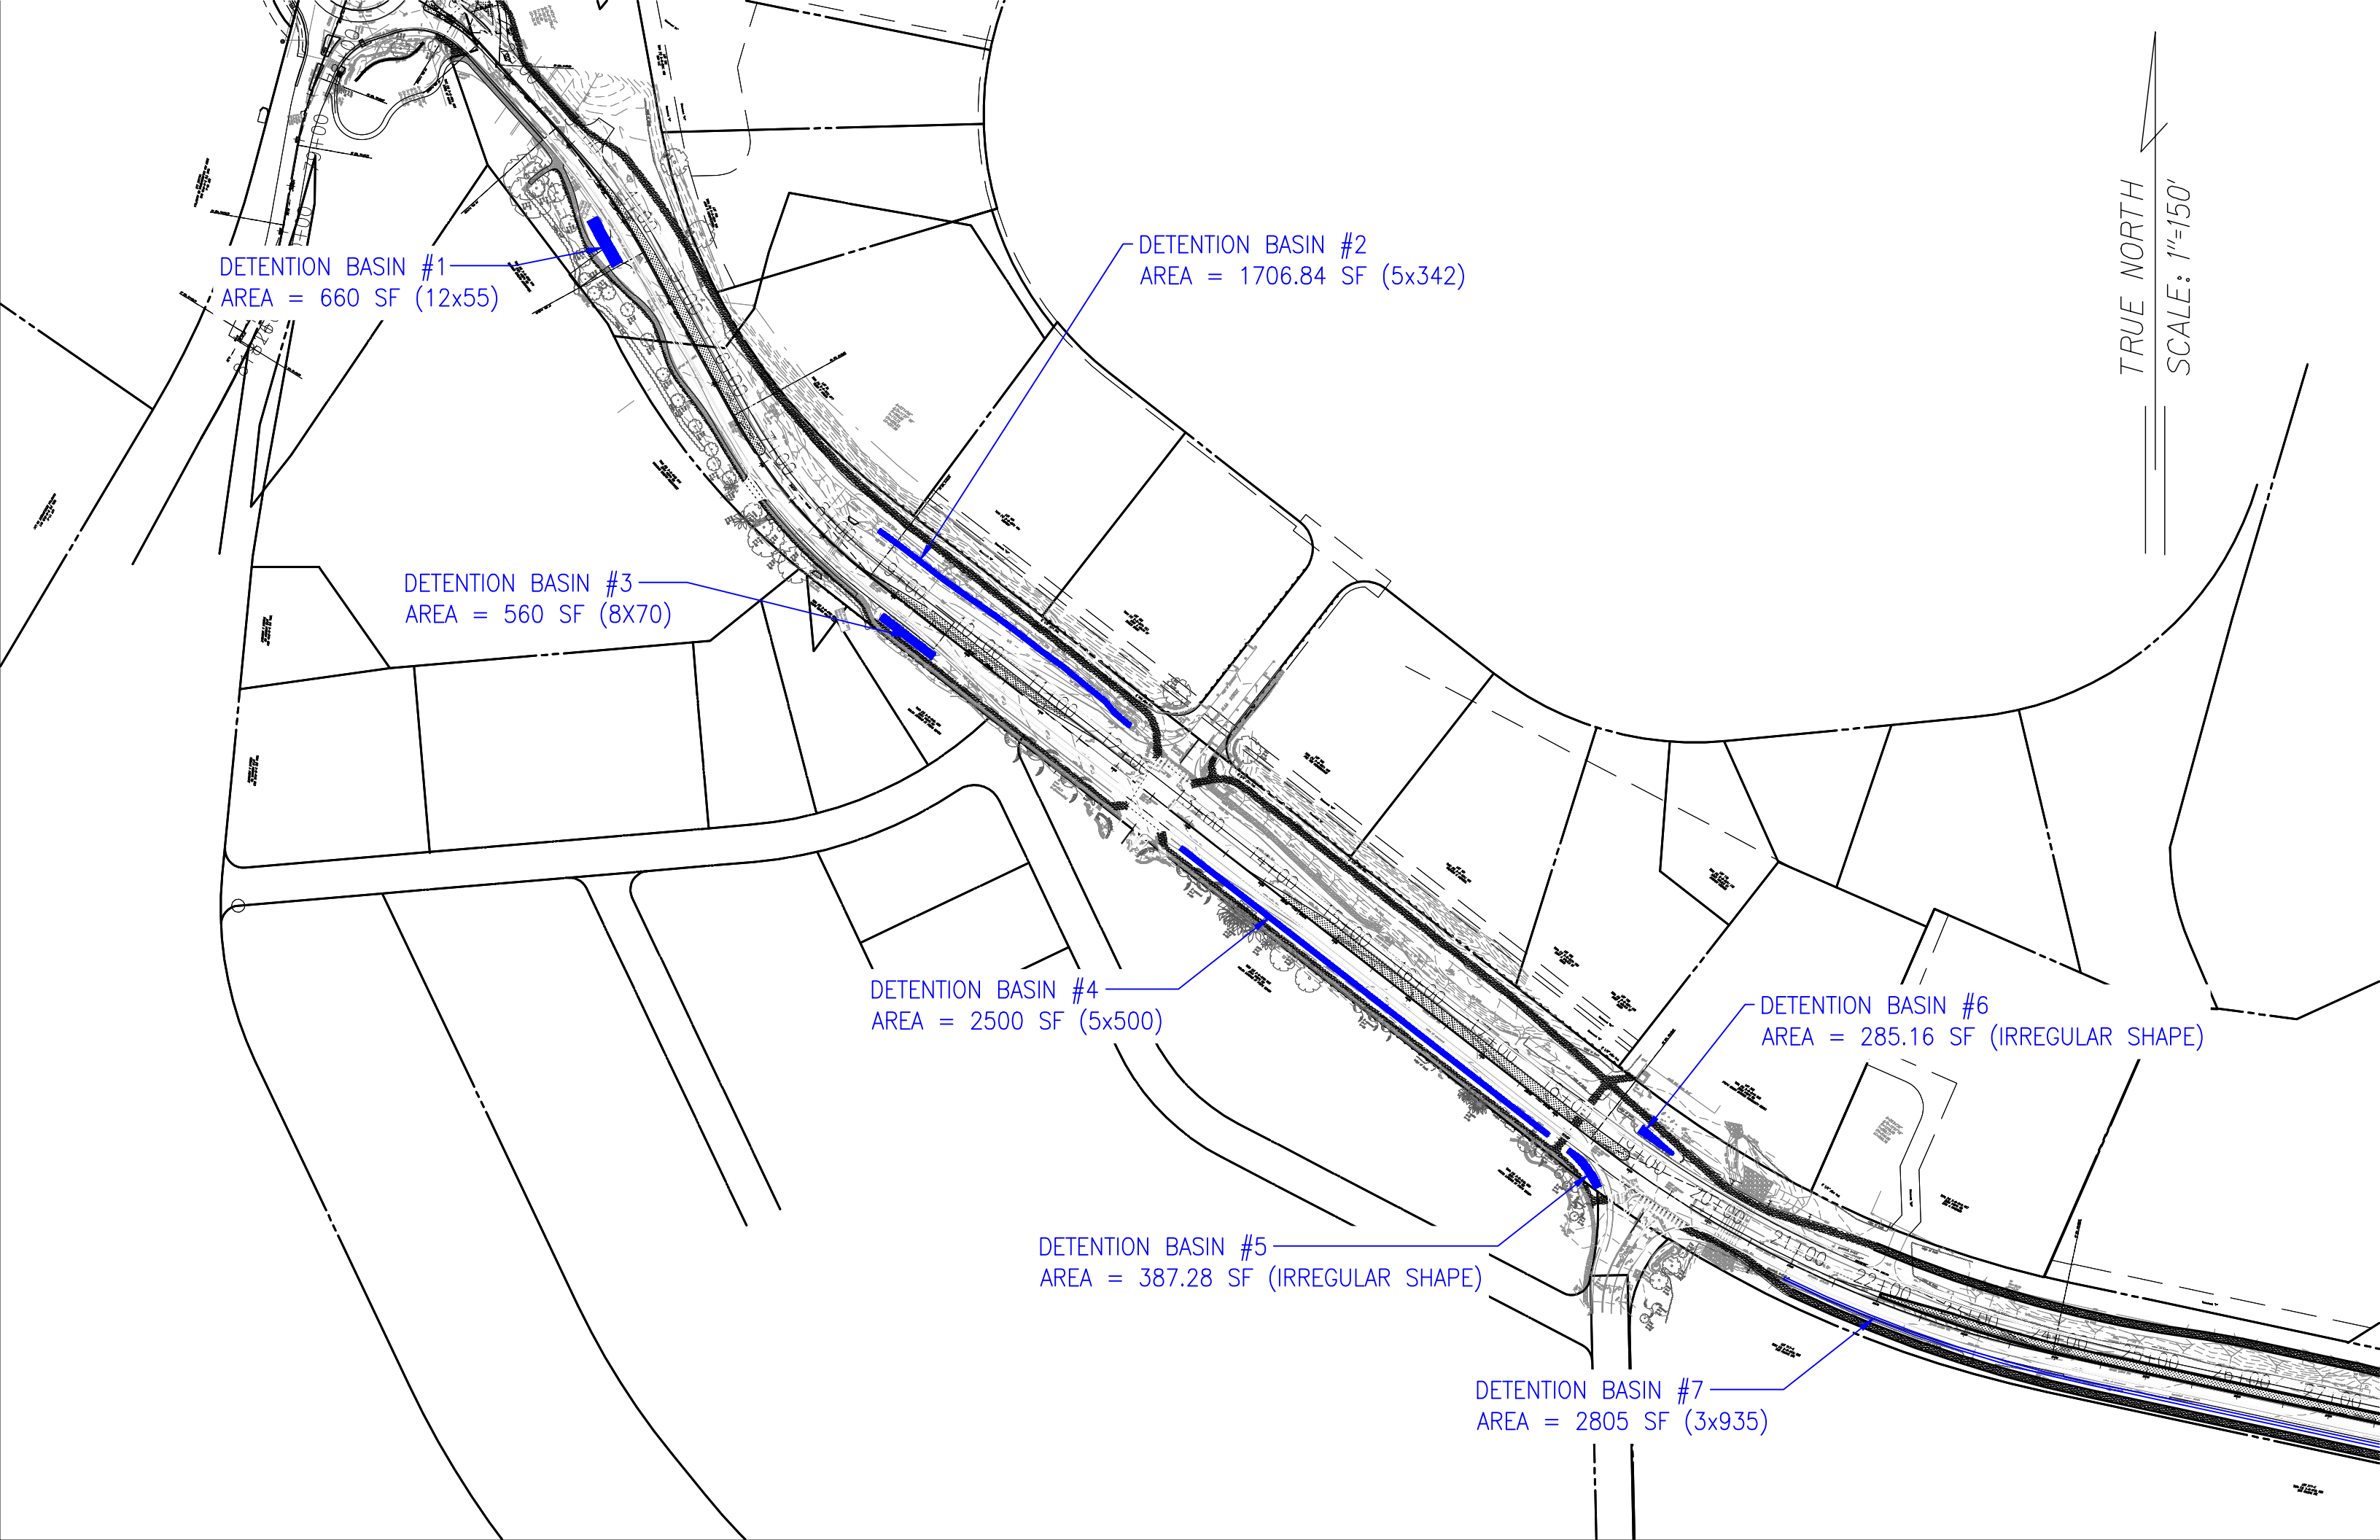

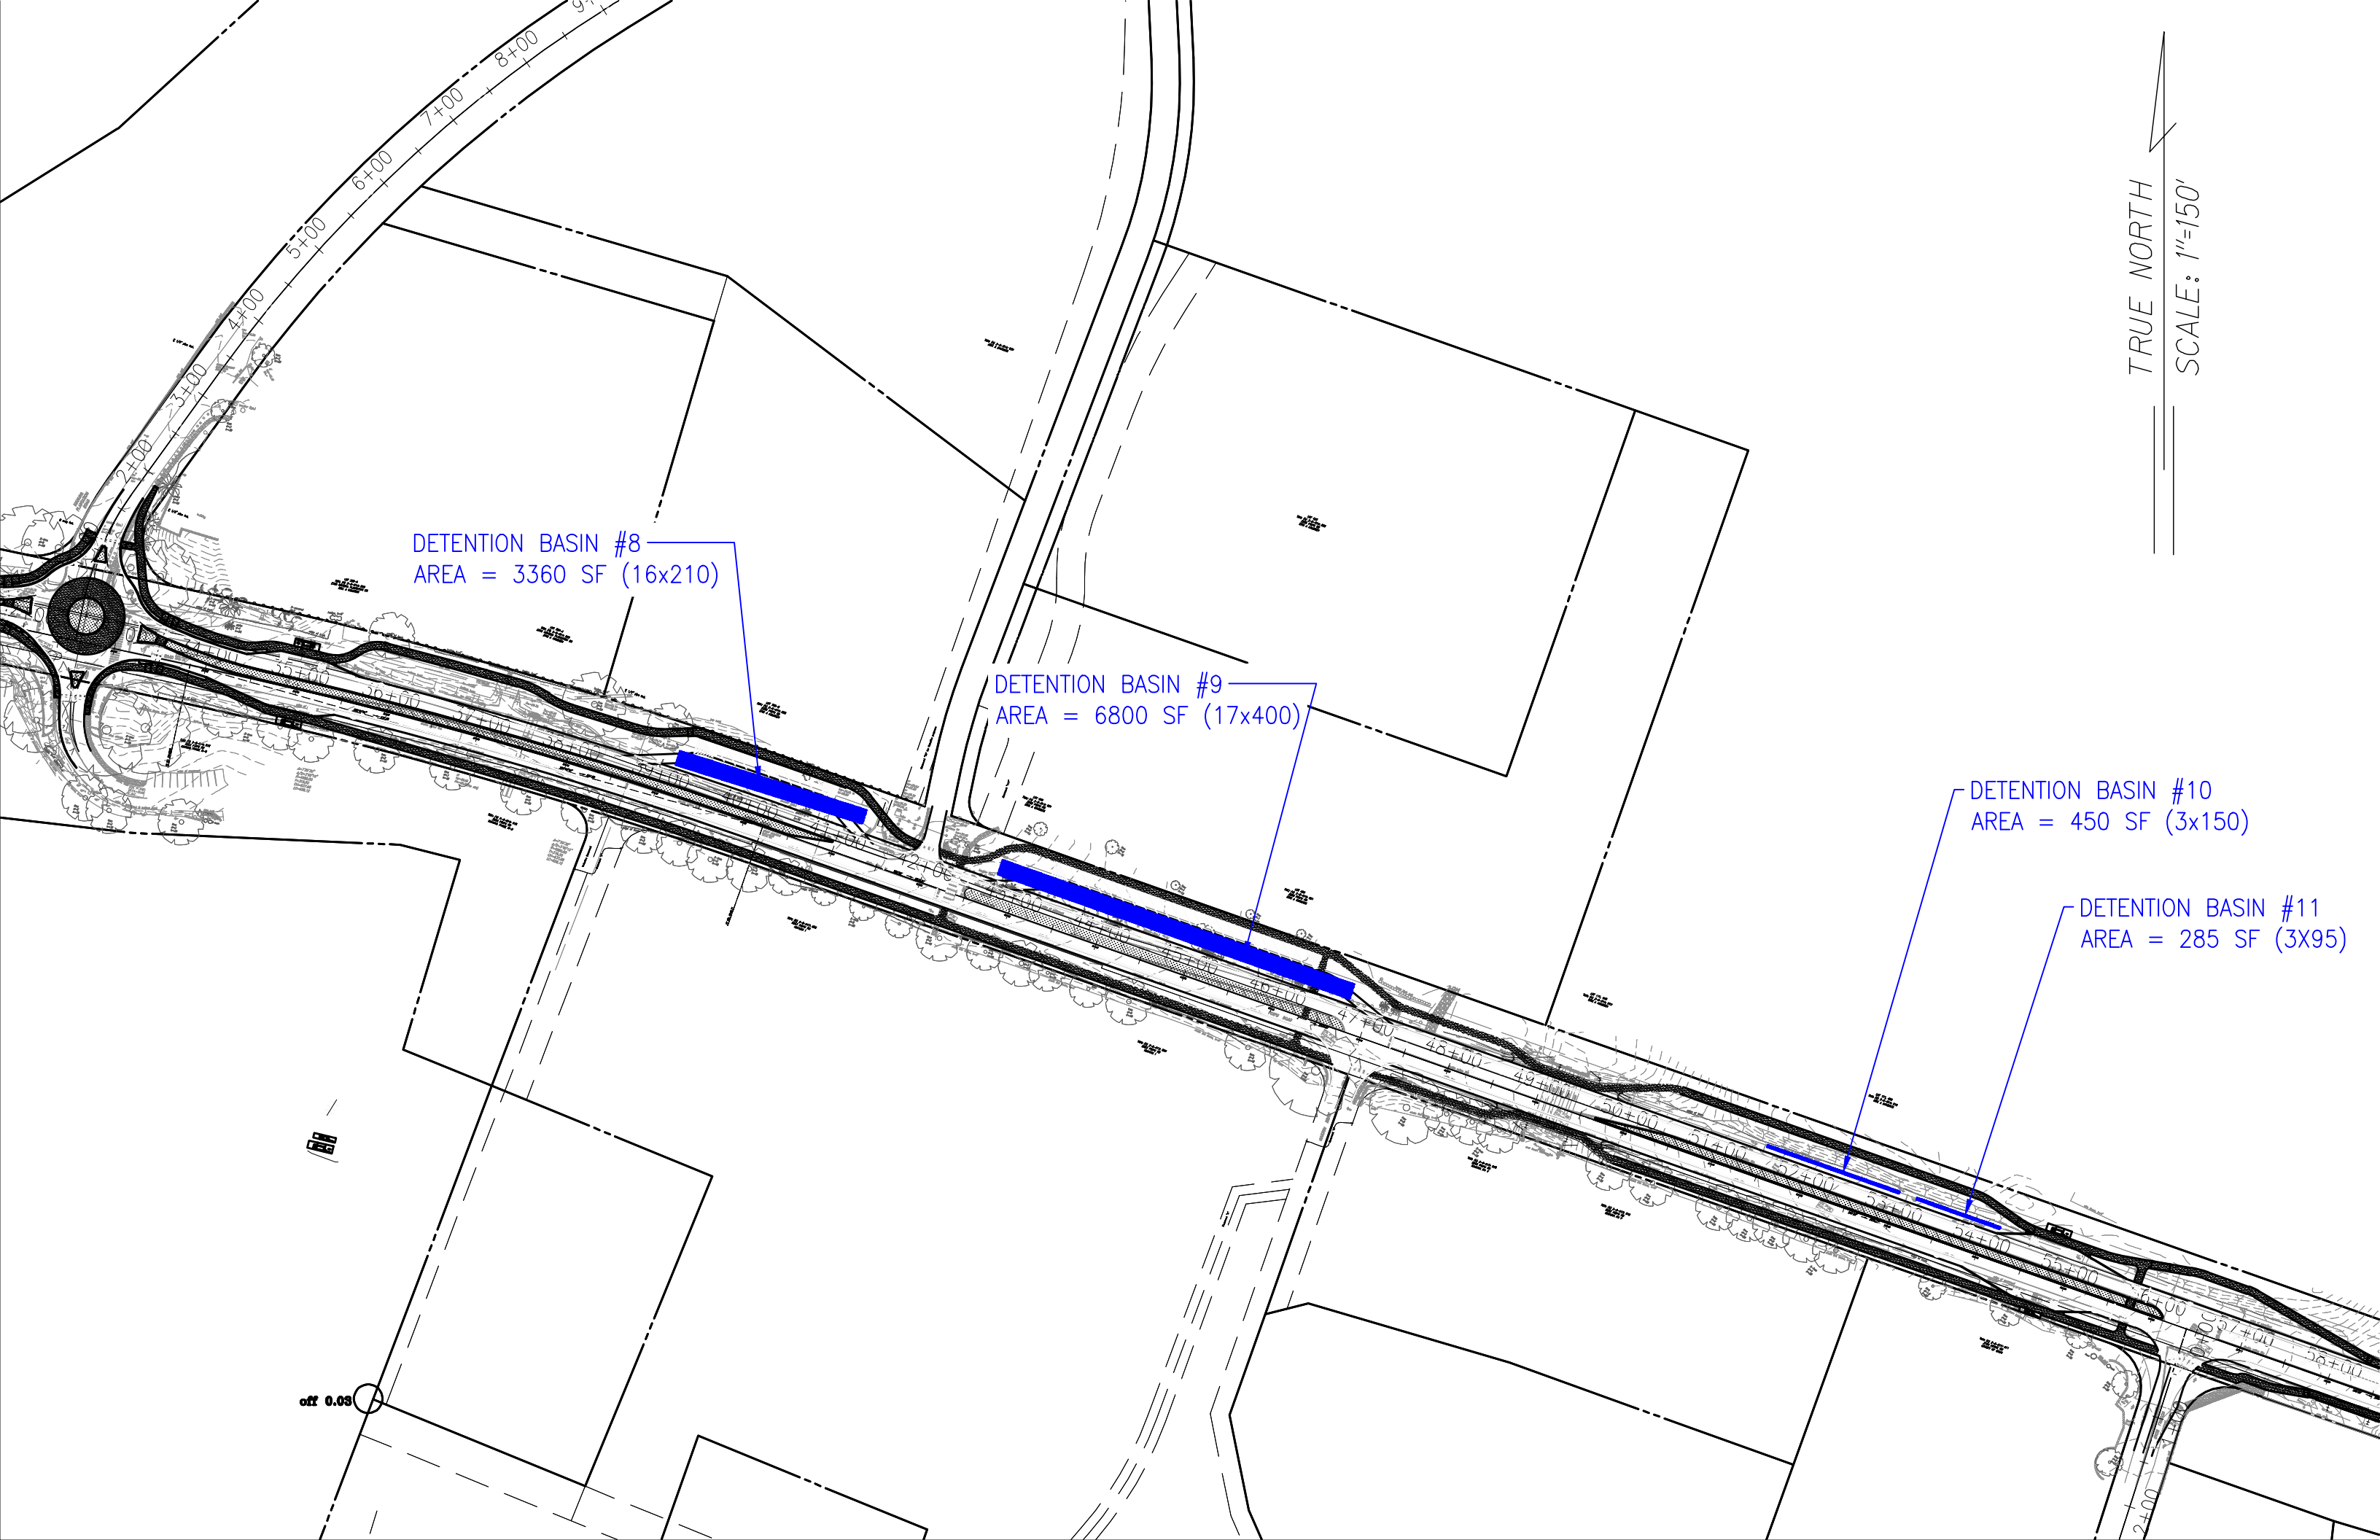

DETENTION BASIN #8
AREA = 3360 SF (16x210)


DETENTION BASIN #9
AREA = 6800 SF (17x400)


DETENTION BASIN #10
AREA = 450 SF (3x150)

DETENTION BASIN #11
AREA = 285 SF (3x95)

TRUE NORTH
SCALE: 1"=150'

off 0.03

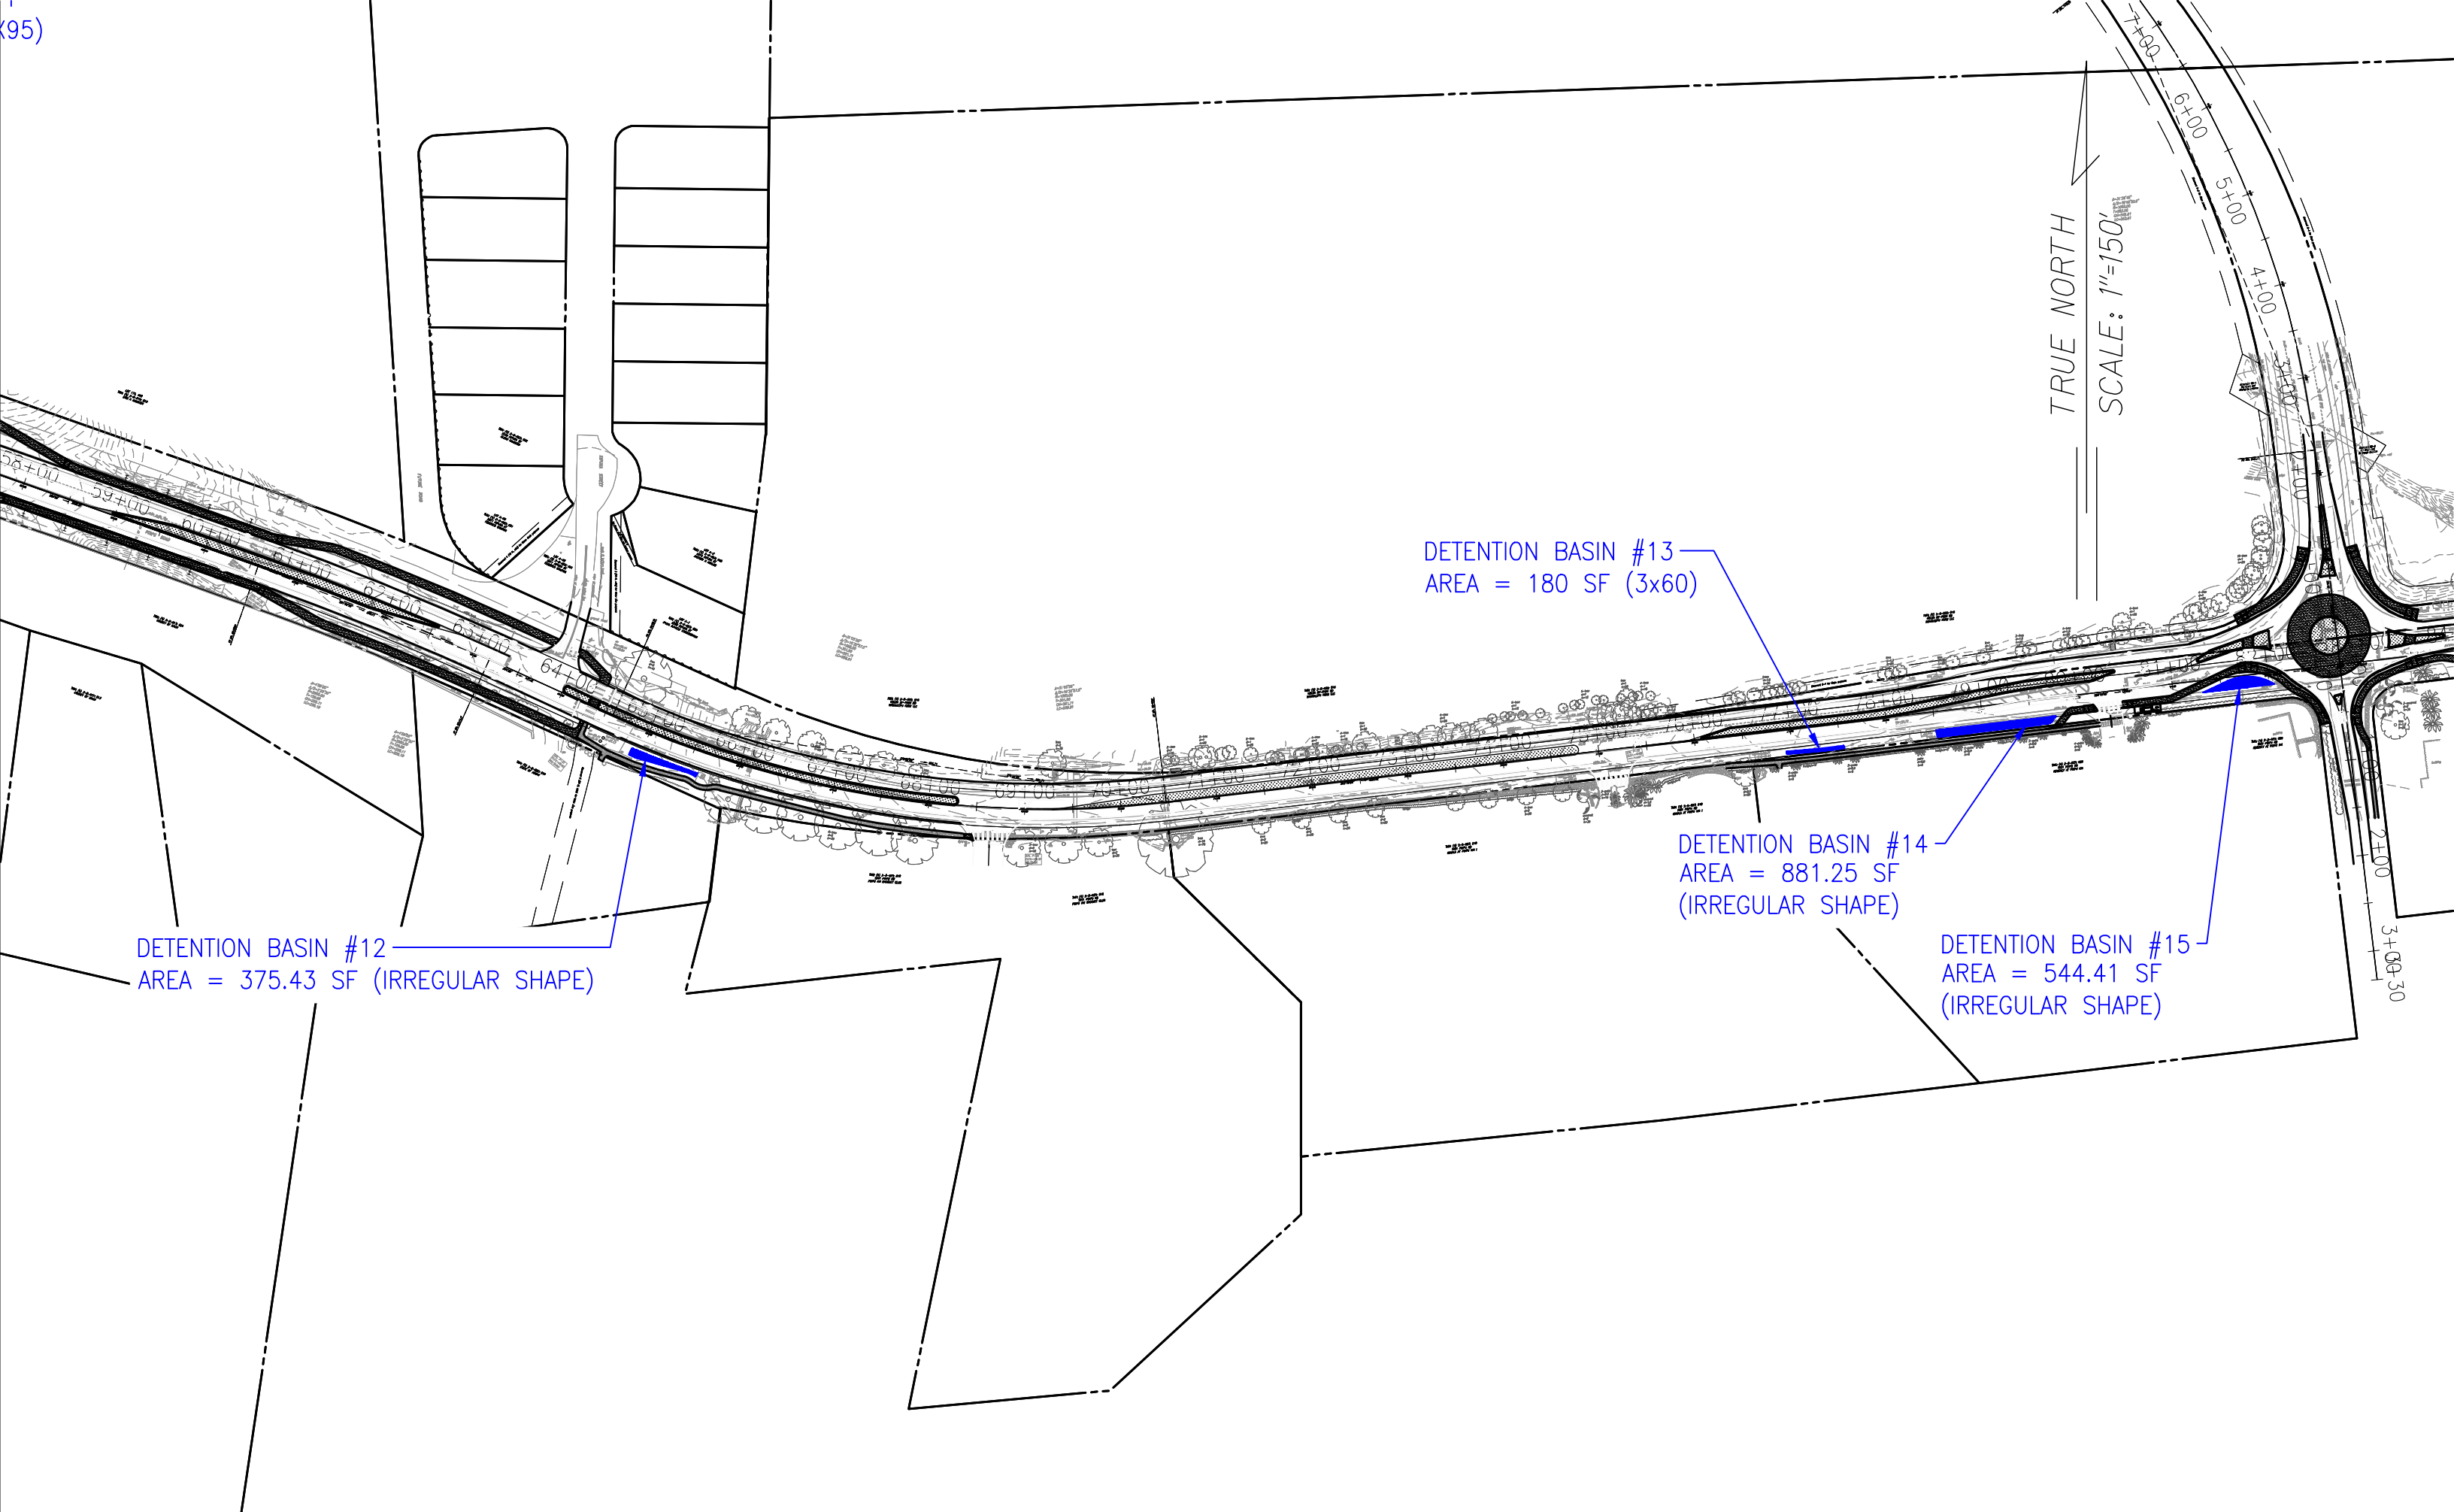

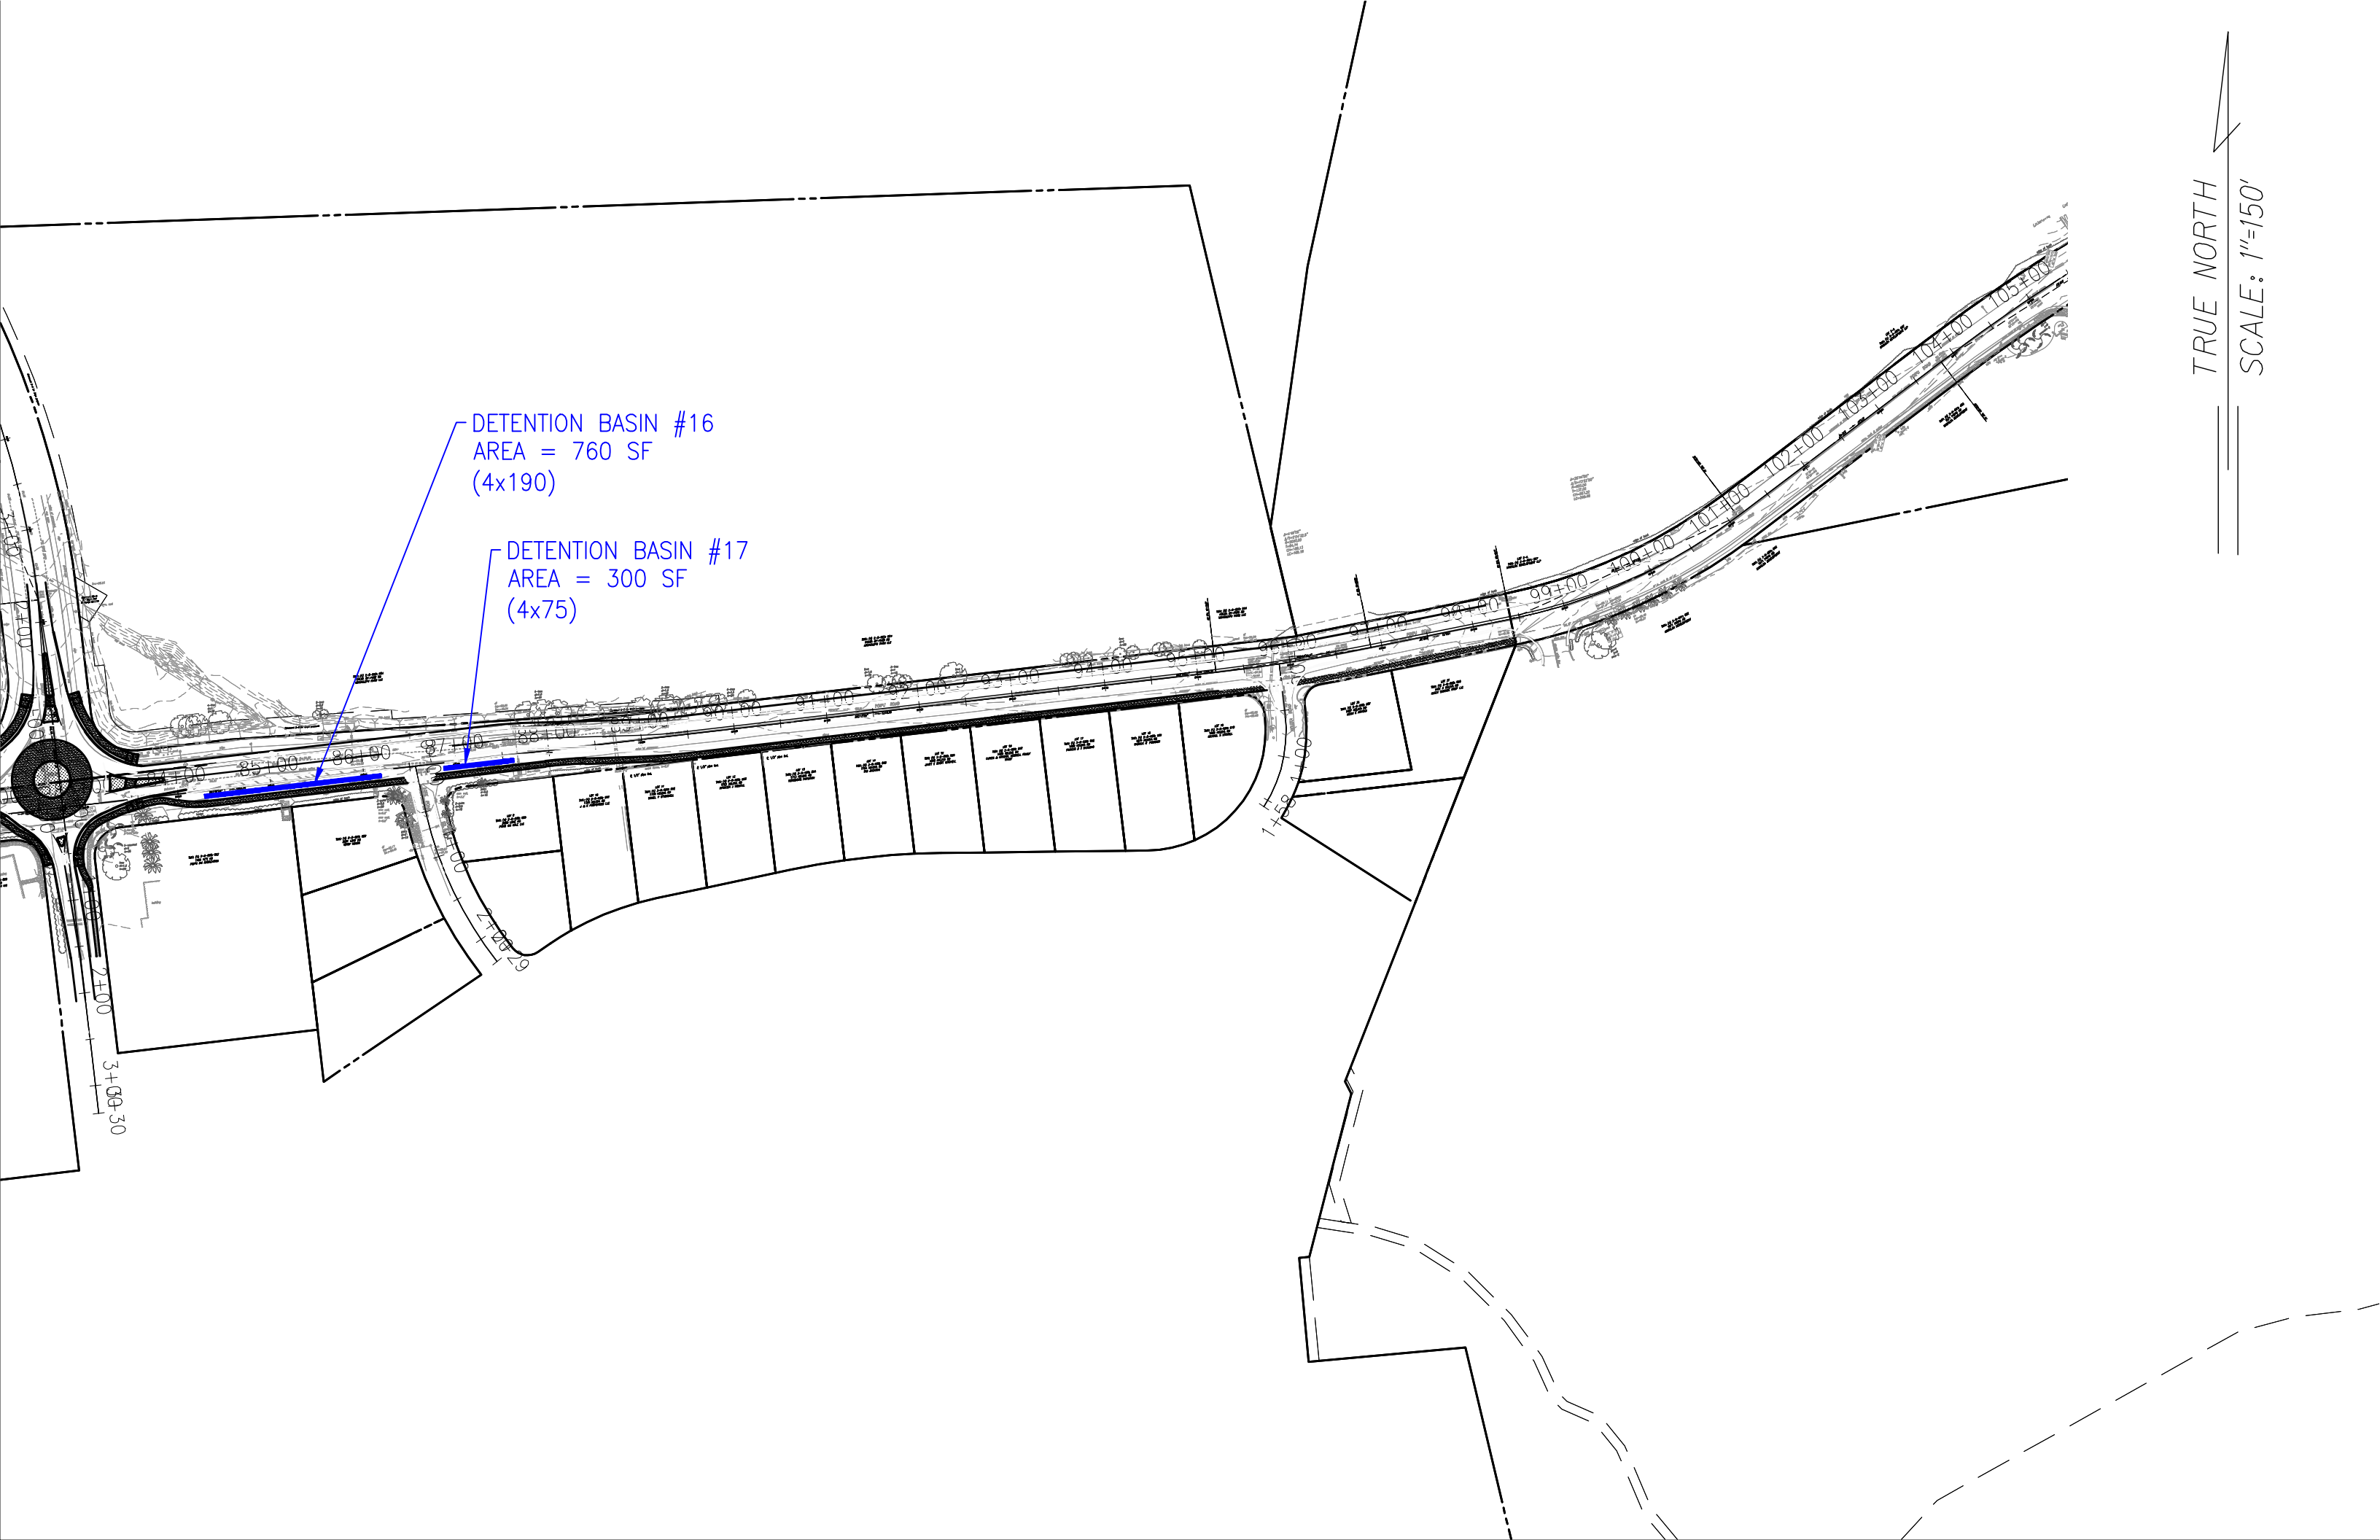

DETENTION BASIN #16
AREA = 760 SF
(4x190)

DETENTION BASIN #17
AREA = 300 SF
(4x75)

TRUE NORTH
SCALE: 1"=150'