



**STEADFAST BRIDGES**  
 A DIVISION OF BILTOLAST PRODUCTS INC.  
 FORT PAYNE, AL 35987-8139  
 1-800-749-7515

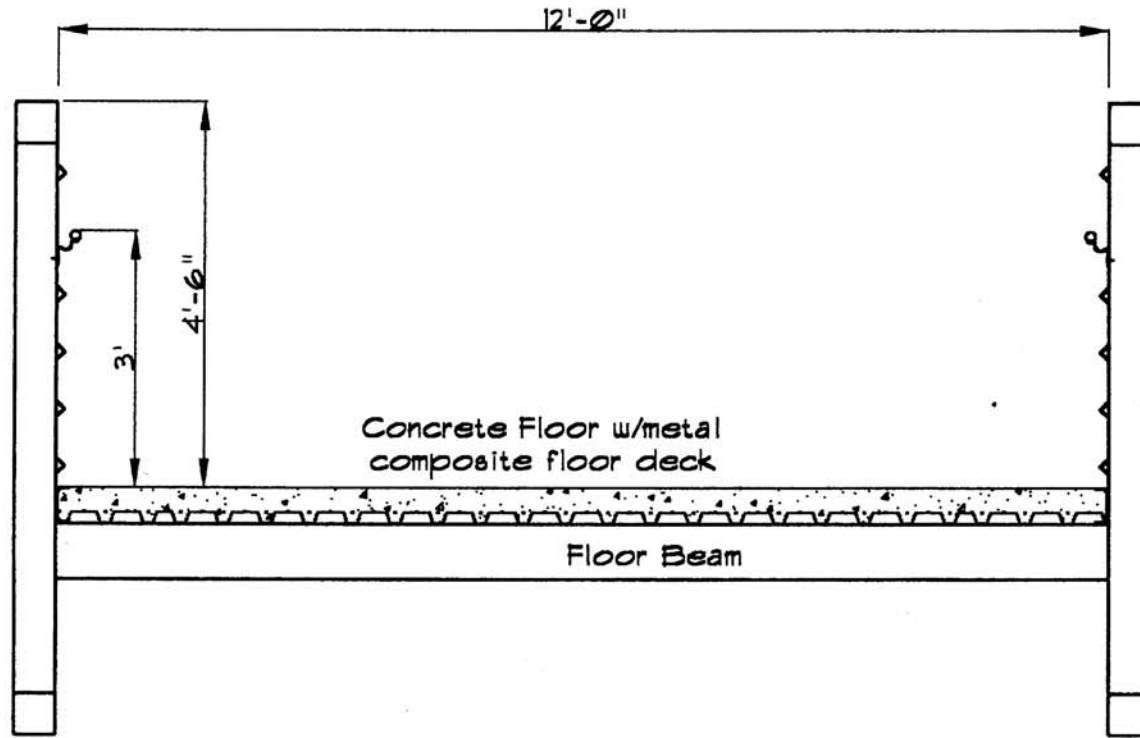

Typical Bridge Section

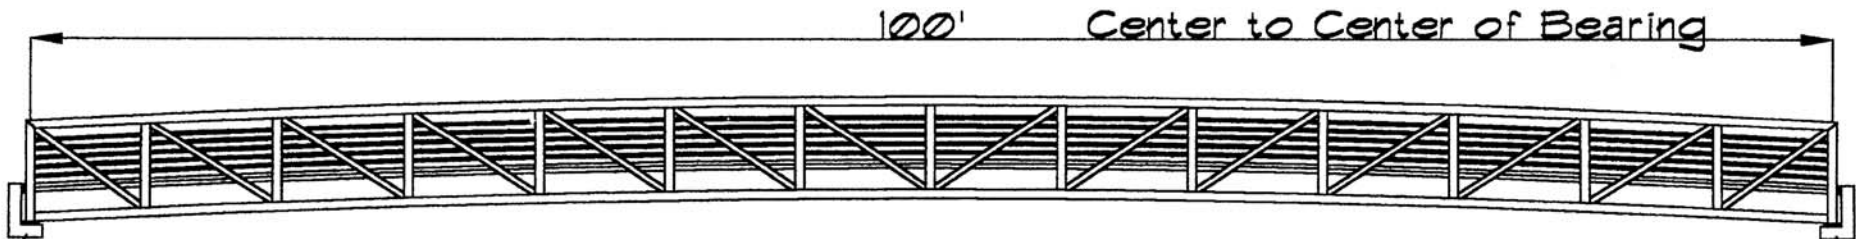

**S-14**